


Seventh Floor Plan @ 1:300

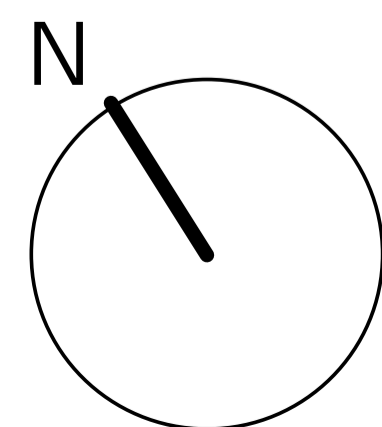


Wolstenholme Square  
Block B  
Seventh Floor

# FALCONER CHESTER HALL



London | Liverpool | Manchester | Kuala Lumpur | Telephone +44(0)151 243 5800

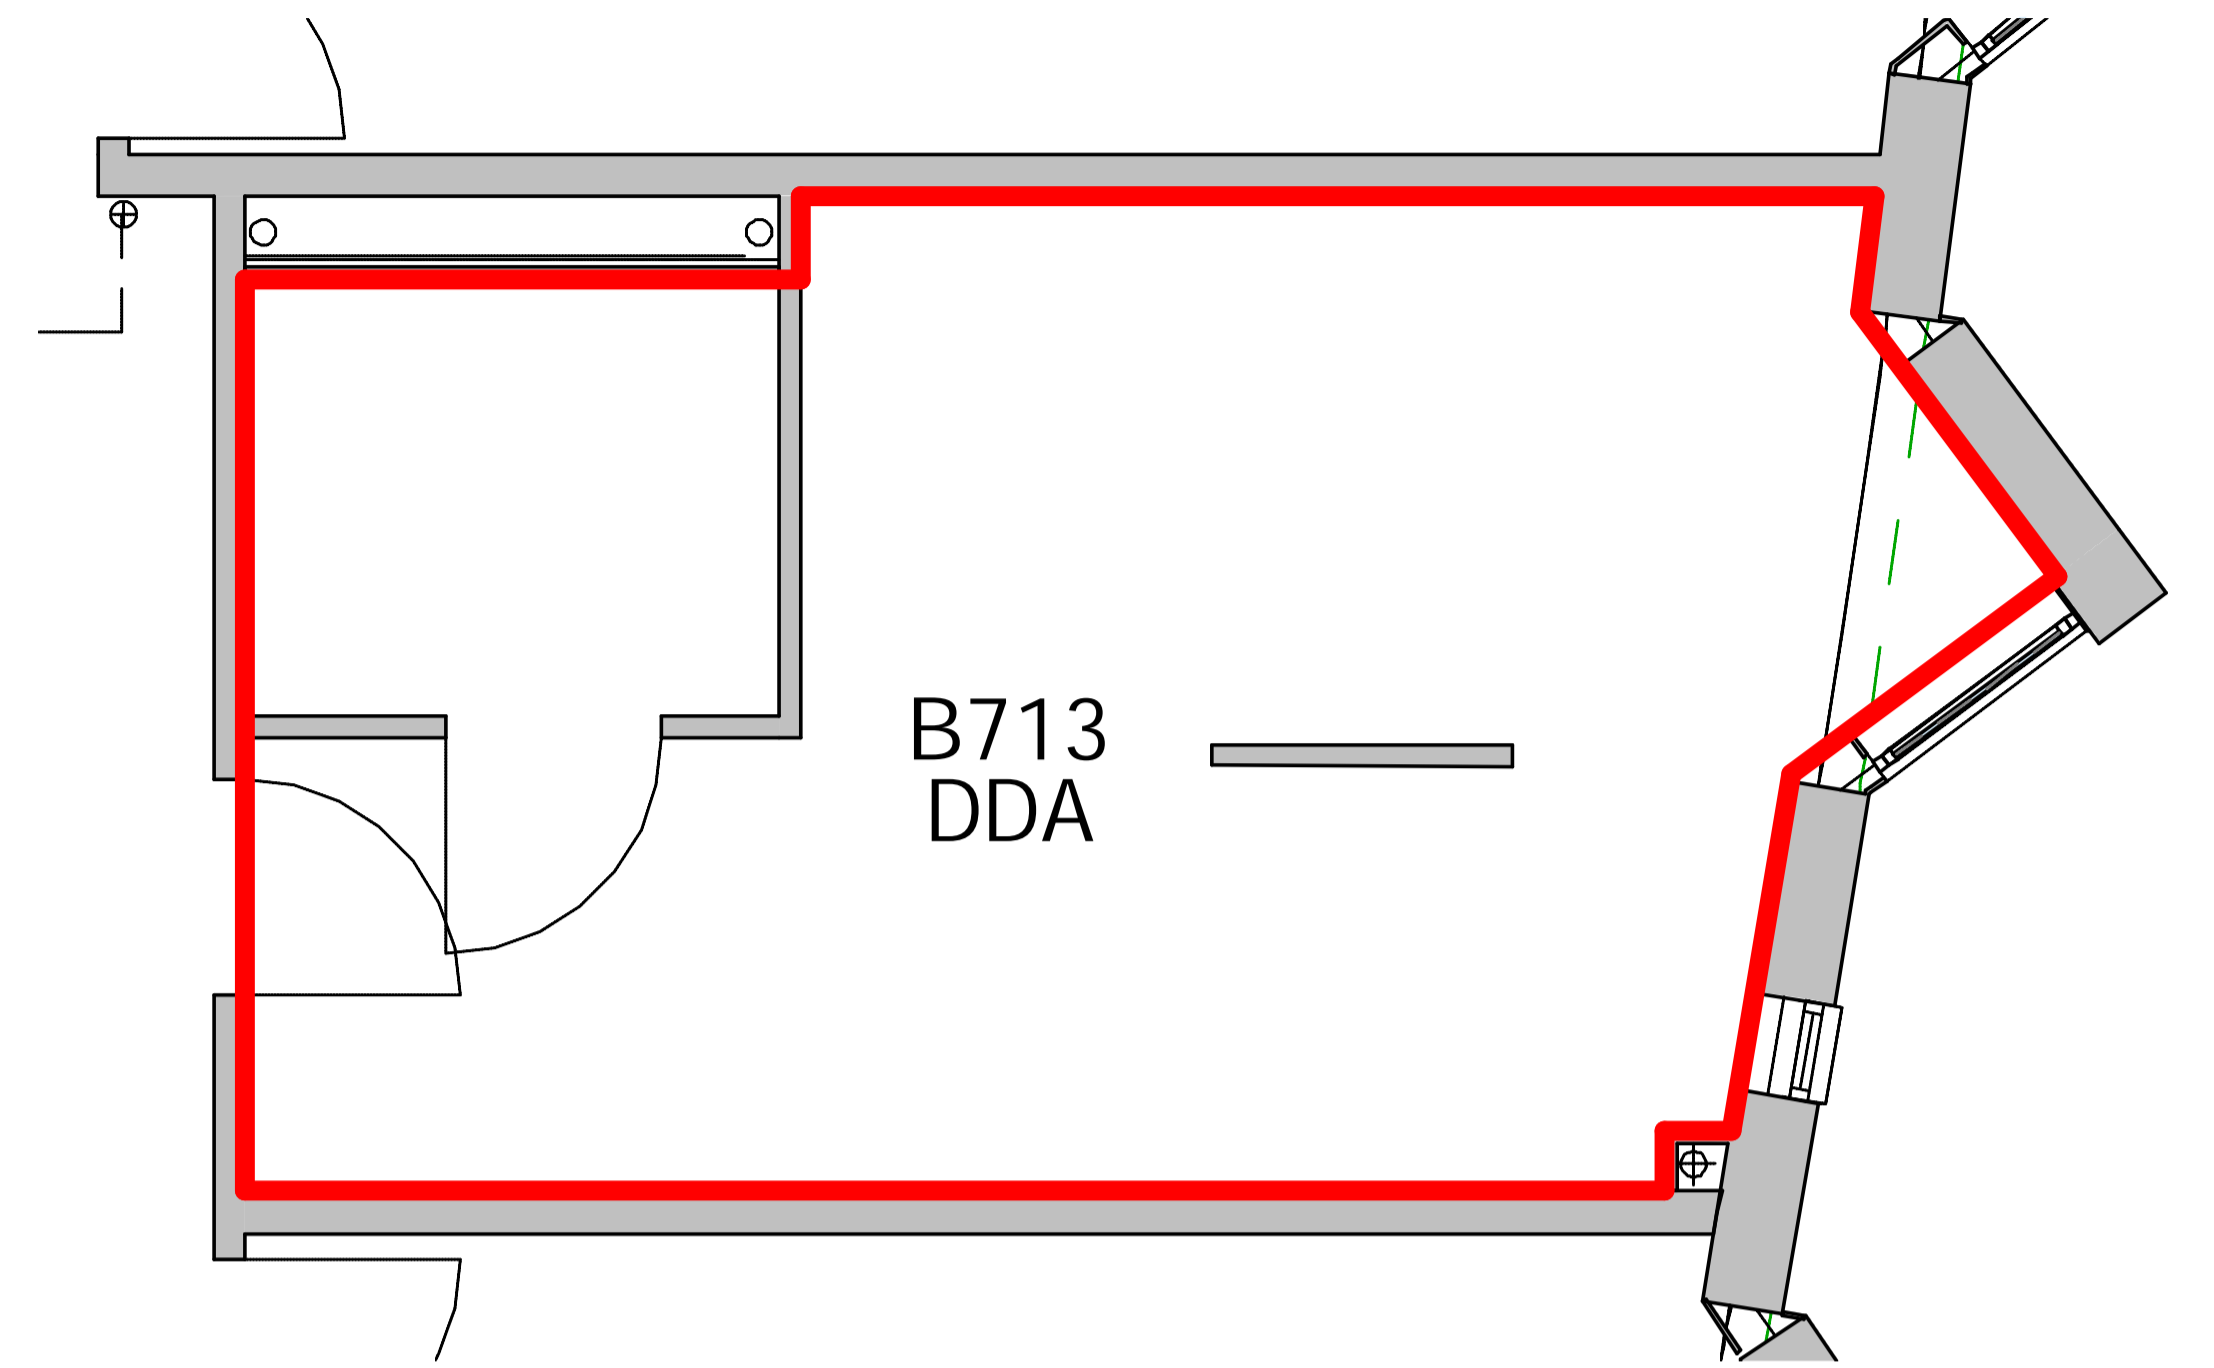

1

## 7th-B713

1 : 100

Project Title

Wolstenholme Square

Drawing Title

Block B-Studio 713 at Seventh

Client

Wolstenholme Sq Developments Ltd

Drawn By

Date

FCH

15/11/17

Scale

As indicated @ A4

Project No.

P14-119

Drawing No.

04-06-B-128