




Front Elevation

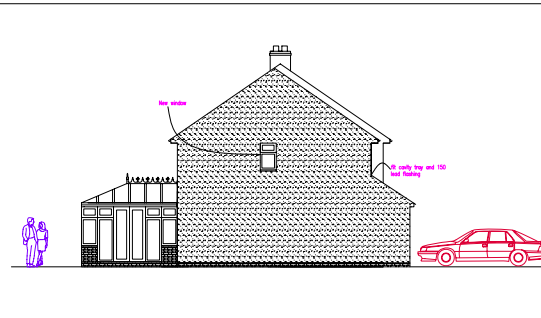


Side Elevation

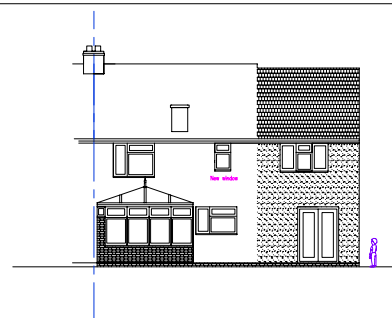


Rear Elevation

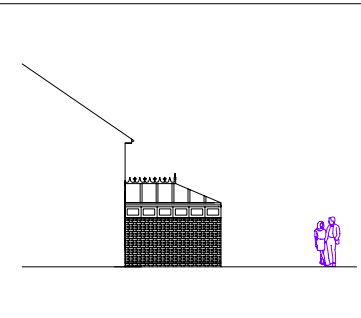

Side Elevation

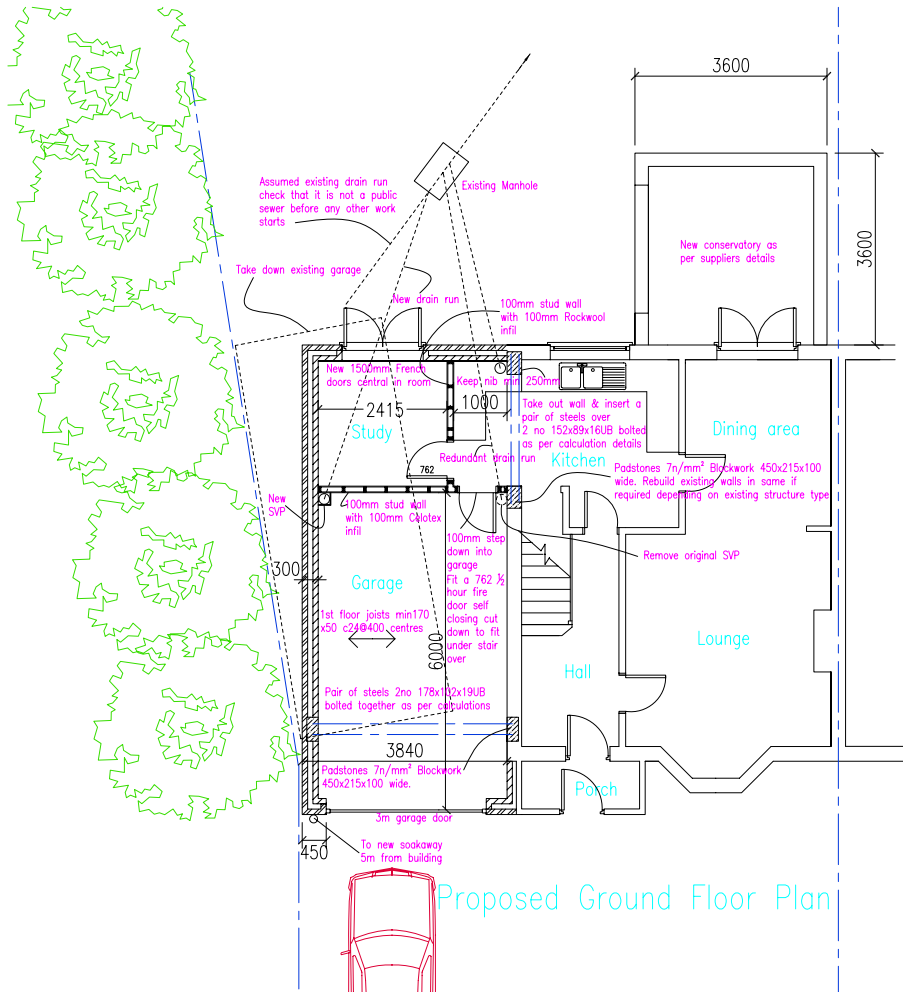

Proposed Ground Floor Plan

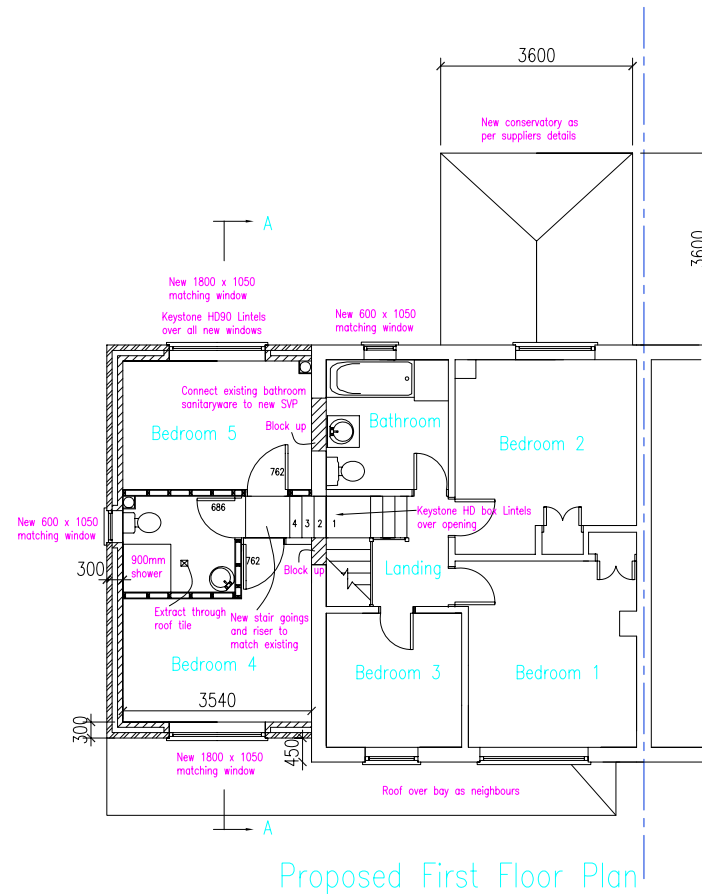

Proposed First Floor Plan

ALL DESIGN MATTERS

The Architectural Practice that thinks outside the box

Eastlands II, London Road, Basingstoke, RG21 4AW 01256 693077

client: Information withheld for Data Protection reasons

project:

title: Proposed Floor Plans and Elevations

date: October 2008

scale: 1:100, 1:50

drawn: Dermot Gallagher

drawing no: 03