


Proposed Elevations




Front Elevation

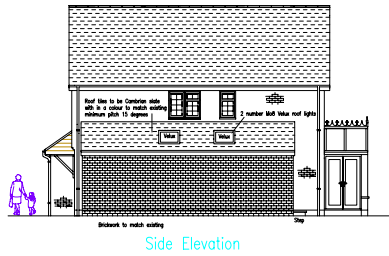


Side Elevation



Rear Elevation

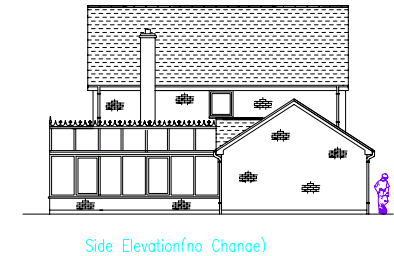

Side Elevation(no Change)

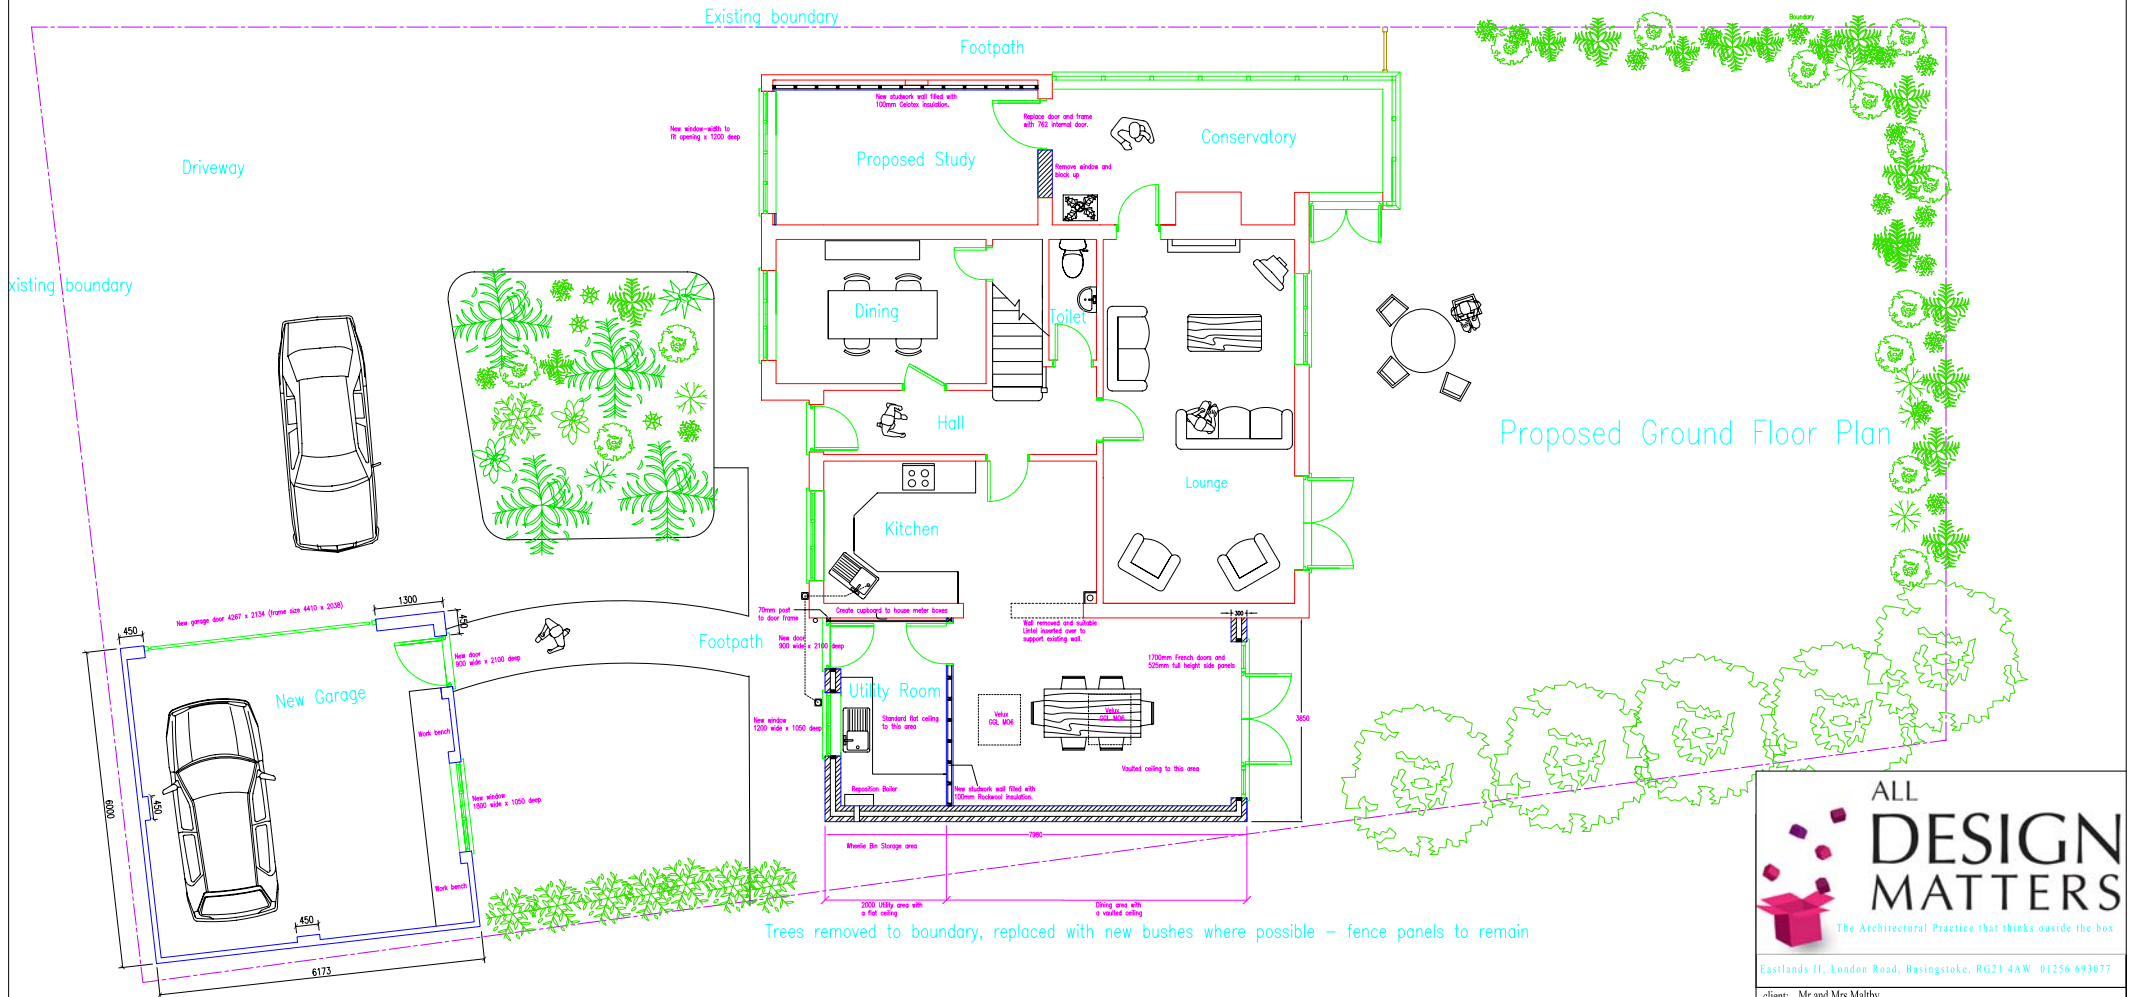

Proposed Ground Floor Plan

Trees removed to boundary, replaced with new bushes where possible – fence panels to remain

ALL  
**DESIGN  
MATTERS**  
The Architectural Practice that thinks outside the box

Eastlands II, London Road, Basingstoke, RG21 4AW 01256 693077	
client: Mr and Mrs Maltby	
project: Information withheld due to data protection	
title: Proposed Floor Plans and Elevations showing Extension, Garage Conversion and New Garage.	
date: September 2007	drawn: Dermot Gallagher
scale: 1:100, 1:50	drawing no: 02