



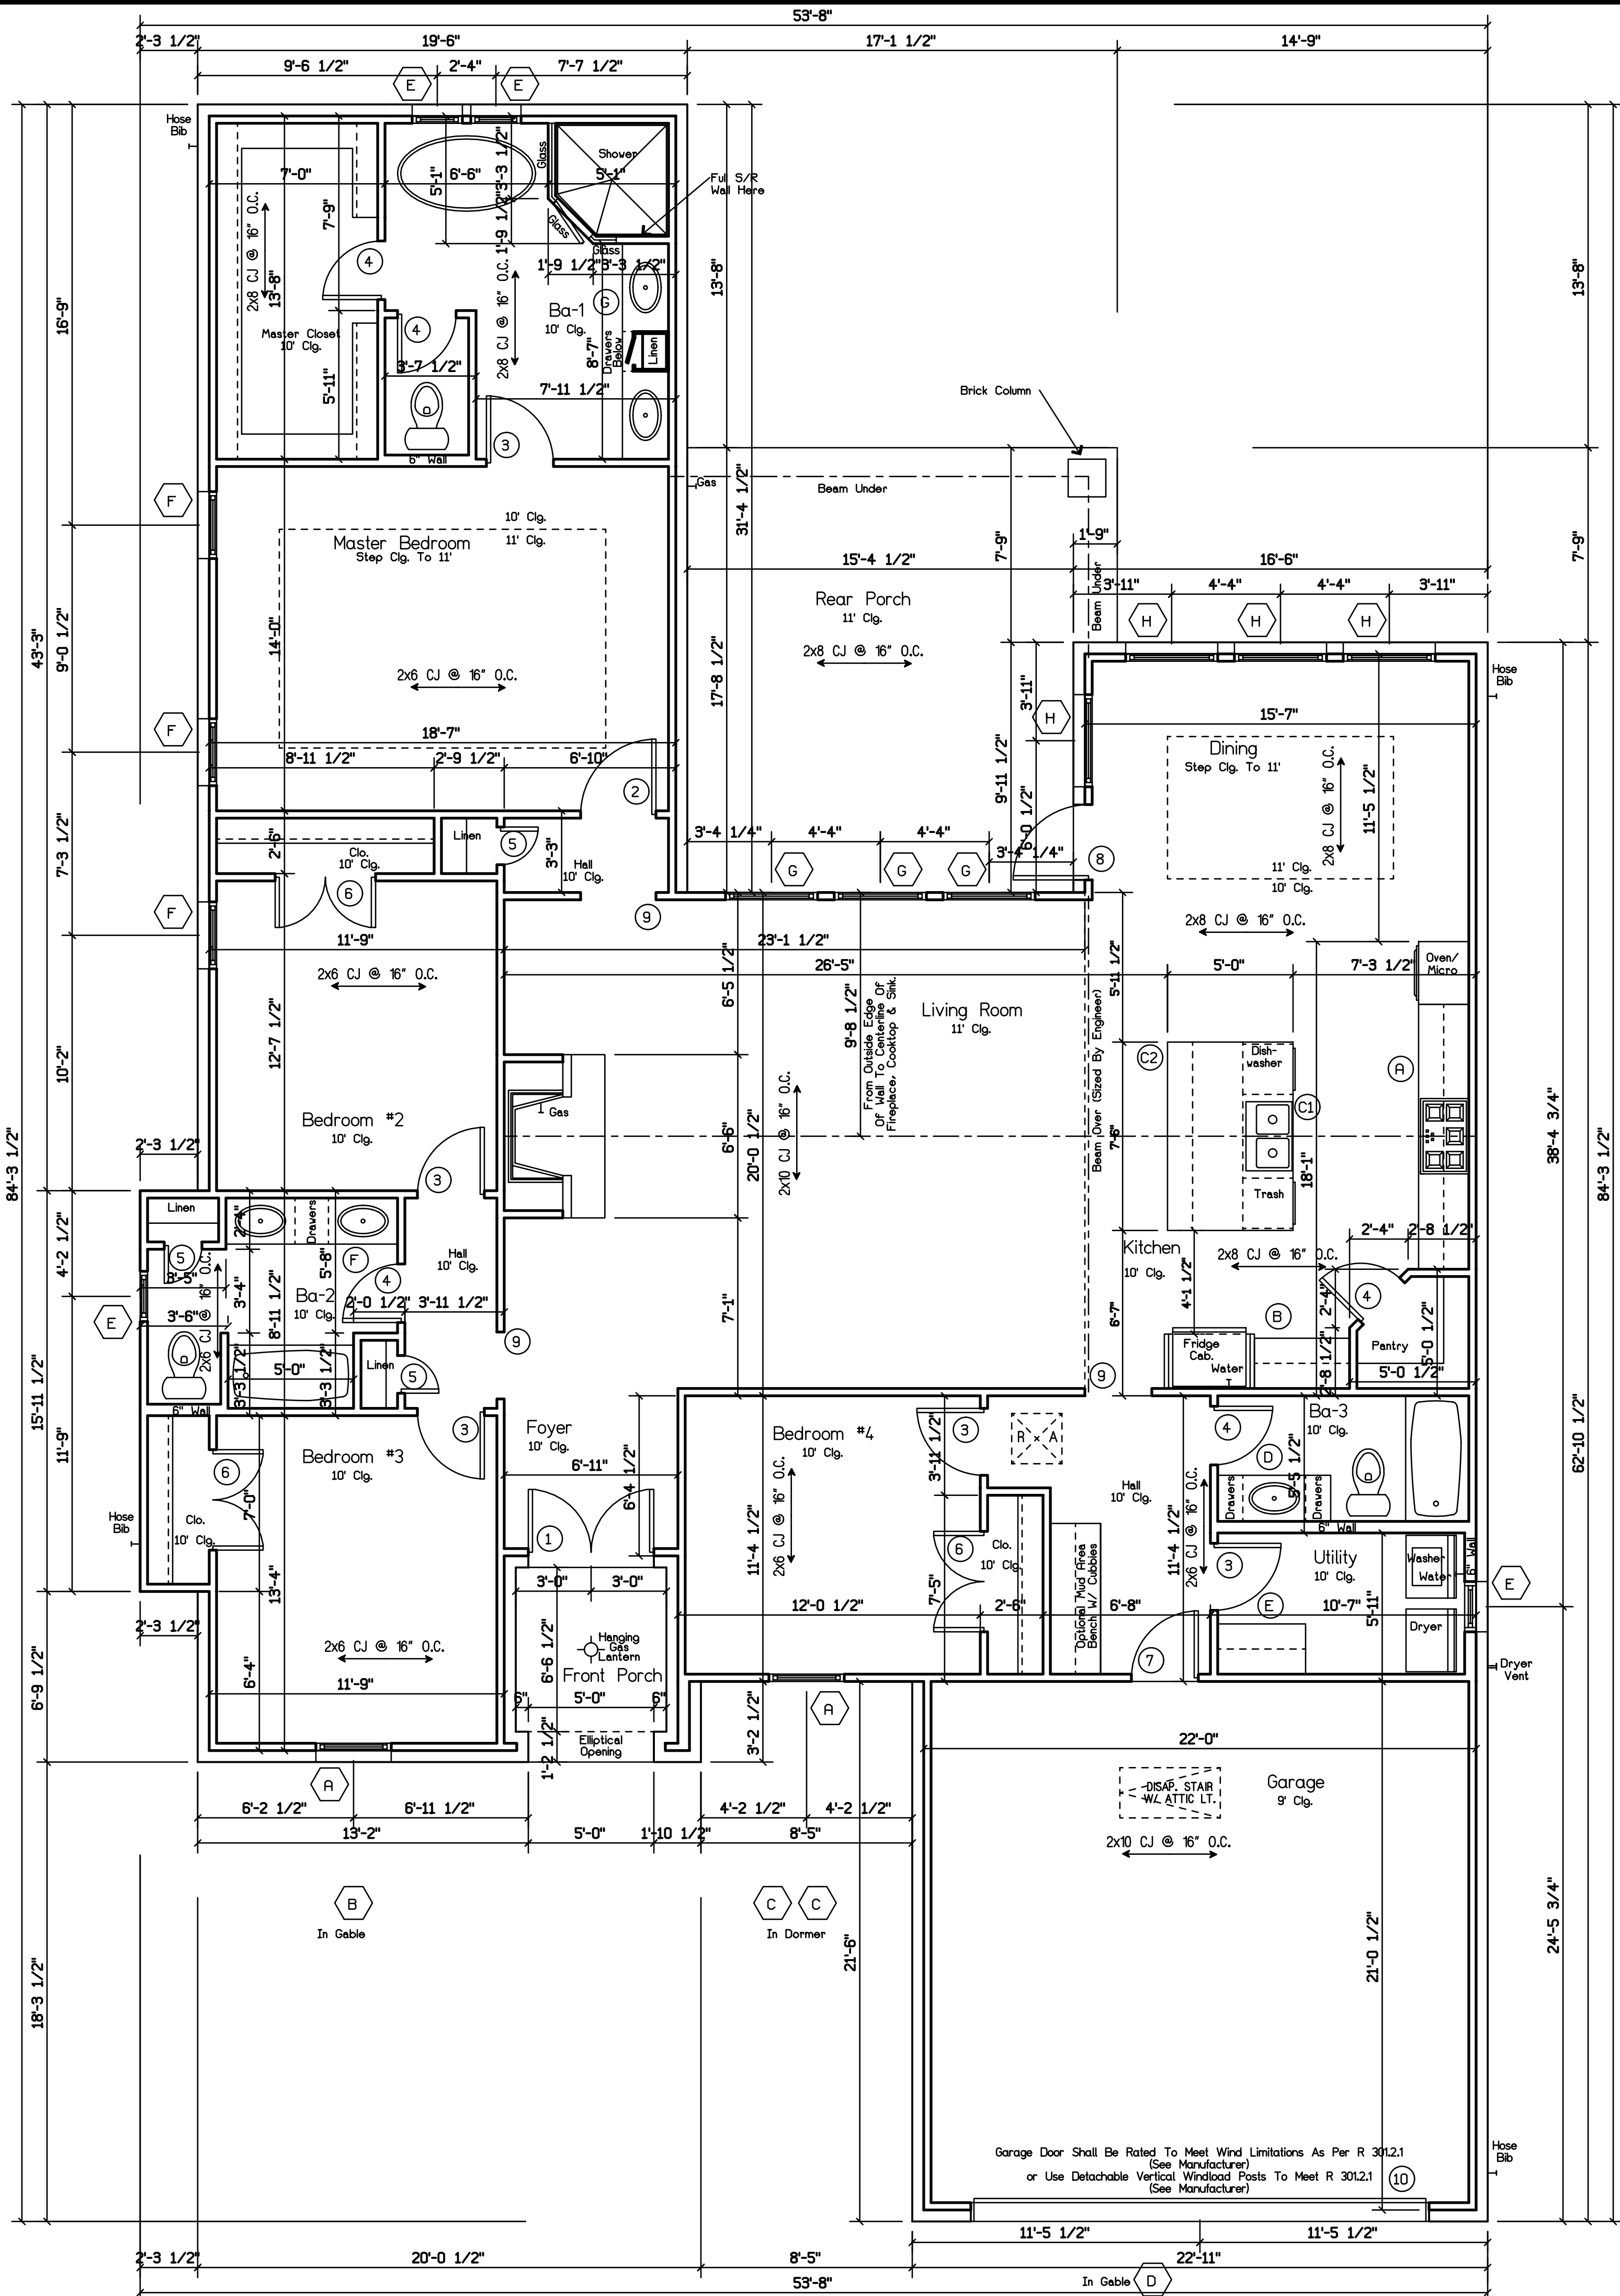

Floor Plan
Scale 1/4" = 1'-0"

Area	
Living Area	2,440
Front Porch	51
Rear Porch	286
Garage	493
Area Under Beam	3,270

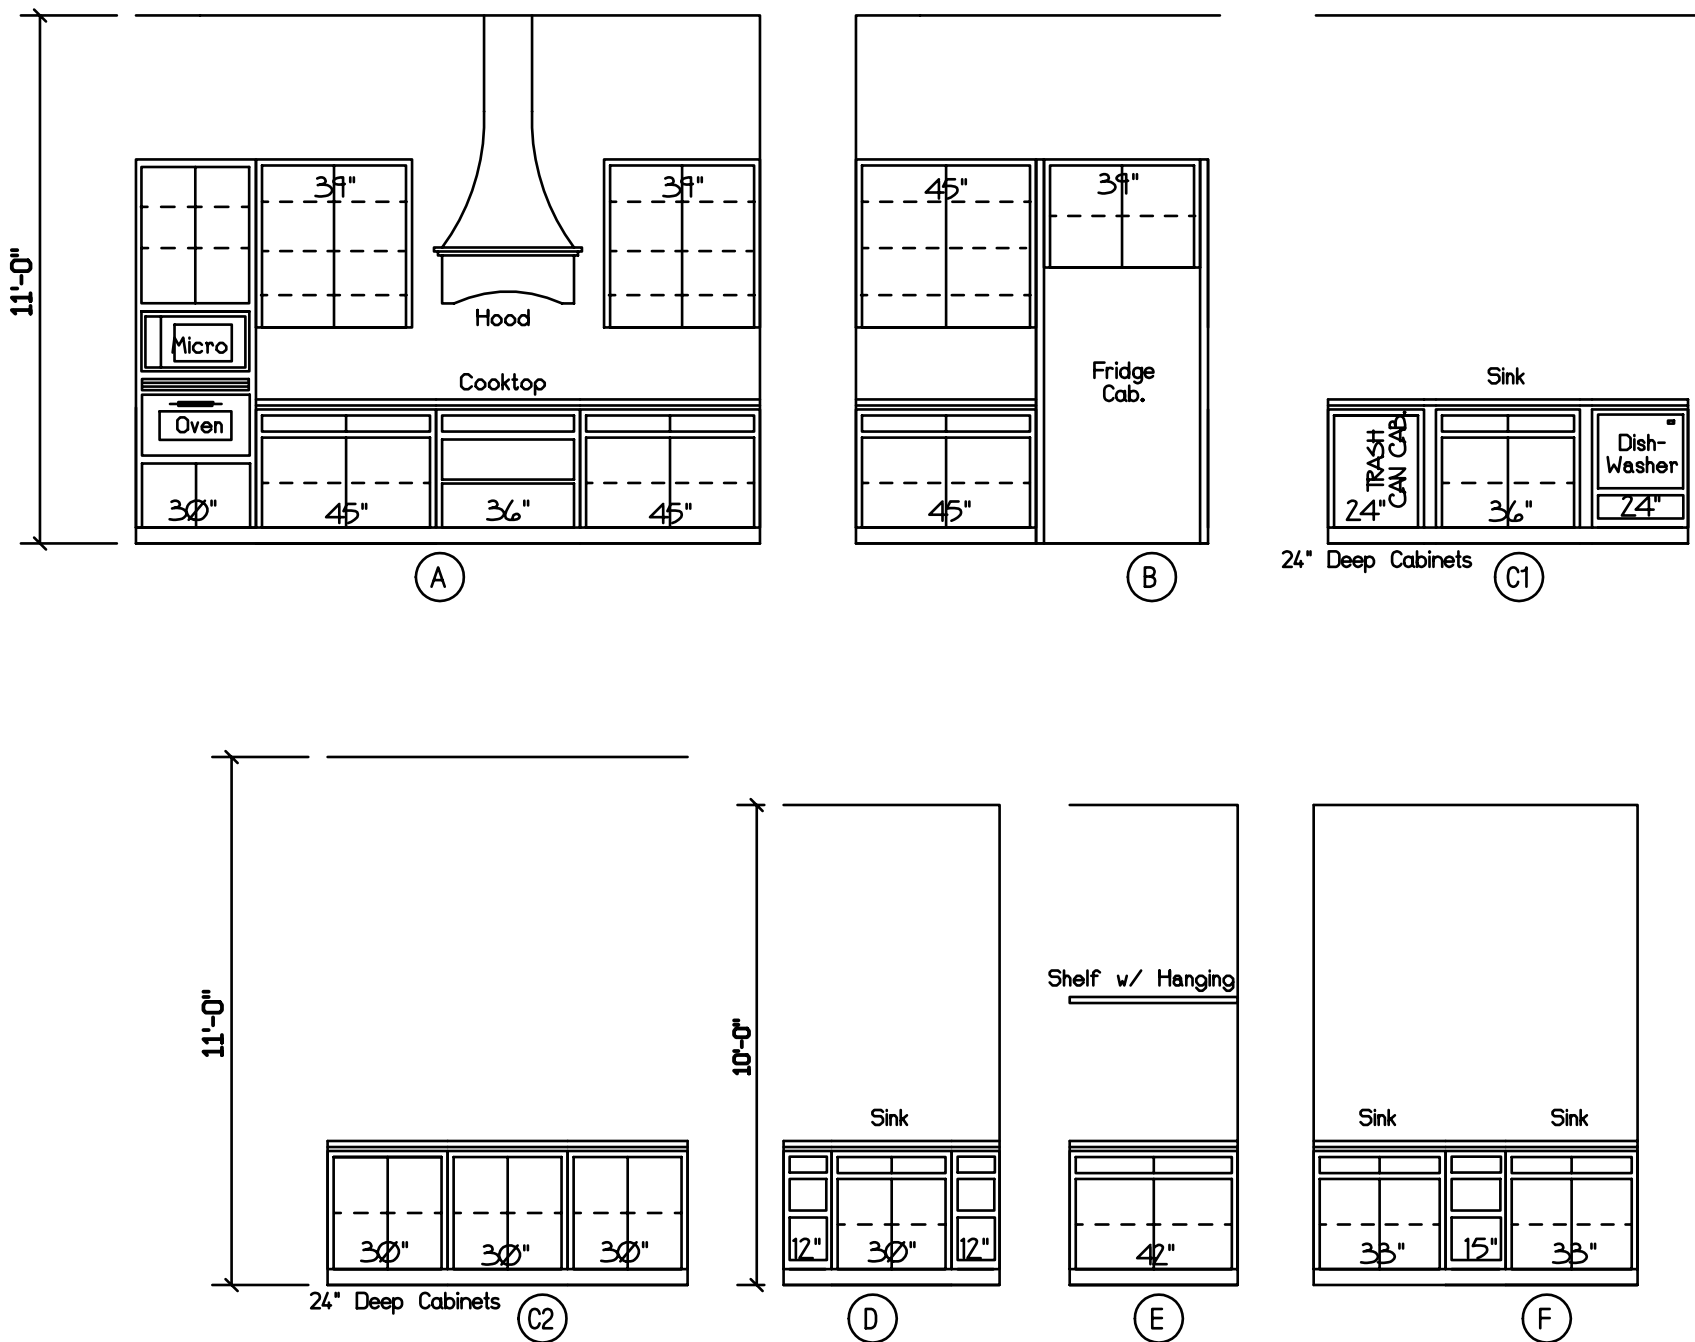

Cabinet Elevations
Scale 1/4" = 1'-0"

Contractor Shall Select Window & Door Products Meeting The Energy Efficiency Requirements Of The Building Code (Based On IRC 2015 Climate Zone 2 - U Factor = 0.75 Max. SHGC = 0.40 Max.)

Contractor Shall Select Window & Door Products Meeting Wind Design Pressure Requirements Of R613.3 (Garage Door Shall Be Rated To Meet Wind Limitations As Per R301.2.1)

Per R309.1 Doors Between Garage & Residence Shall Be 20-Minute Fire Rated Doors (Including Attic Stairs)

Safety Glazing (Tempered Glass) Is Required At Locations Identified In R308.4

Per R309.2 Garage Shall Be Separated From Residence By Not Less Than 1/2" Gypsum Board Applied To The Garage Side. Garages Beneath Habitable Rooms Above Shall Be Separated By Not Less Than 5/8" Type X Gypsum Board Or Equivalent.

WINDOW SCHEDULE						
Mark	Width	Height	Qty.	Description	Header	
A	3'-0"	8'-0"	2	3066 2/2 Single Hung Vinyl w/ 3616 2 Lt. Transom	9'-0"	
B	2'-4"	2'-0"	1	4 Lt. Fixed Picture Window Vinyl	16'-0"	
C	2'-4"	3'-6"	2	4 Lt. Fixed Picture Window Vinyl	7'-9"	
D	2'-4"	2'-0"	1	4 Lt. Fixed Picture Window Vinyl	13'-8"	
E	2'-0"	4'-0"	4	1/1 Single Hung Vinyl	8'-0"	
F	2'-8"	6'-6"	3	1/1 Single Hung Vinyl	8'-0"	
G	3'-8"	8'-0"	3	3866 1/1 Single Hung Vinyl w/ 3816 1 Lt. Transom	9'-6"	
H	3'-8"	6'-6"	4	1/1 Single Hung Vinyl	8'-0"	

DOOR SCHEDULE					
Mark	Width	Height	Thick.	Qty.	Description
1	5'-0"	9'-8"	1 3/4"	1	(2) - 2680 3 Lt. Over 1 Panel French Exterior w/ 5018 2 Lt. Eyebrow Transom Above
2	3'-0"	8'-0"	1 3/8"	1	Raised Panel Interior Hollow Core
3	2'-8"	8'-0"	1 3/8"	5	Raised Panel Interior Hollow Core
4	2'-4"	8'-0"	1 3/8"	5	Raised Panel Interior Hollow Core
5	1'-6"	8'-0"	1 3/8"	3	Raised Panel Interior Hollow Core
6	4'-0"	8'-0"	1 3/8"	3	(2)-2080 Raised Panel Interior Hollow Core
7	2'-8"	8'-0"	1 3/4"	1	Raised Panel Exterior (20 Min. Fire Rating)
8	3'-0"	8'-0"	1 3/4"	1	1 Lt. French Exterior
9	2'-8"	8'-0"	-	3	Cased Opening
10	18'-0"	8'-0"	1 3/4"	1	Garage Door

PINNACLE HOME DESIGNS, LLC.

Although every effort has been made in preparing these plans, the contractor must verify all conditions and measurements on the ground before construction. This drawing contains valuable confidential, proprietary, trade secret, and other information of Pinnacle Home Designs, LLC. No reproduction or other use of the drawing or any of its contents is permitted without consent of Pinnacle Home Designs, LLC.

Copyright © 2018 by Pinnacle Home Designs, LLC. All Rights Reserved

Phone: 985.993.7680 Website: www.pinnaclehomedesigns.com

FLOOD ZONE
C

WIND ZONE
110mph - 120mph

PLANS FOR:


YAR Construction Co., Inc.
Lot 761
Bedco Creek
Herndon Lake
St. Tammany Parish, Louisiana

DATE ISSUED:
6-5-18

REVISED:
5-5-18
5-24-18
5-30-18
6-4-18

CODE / L.A. / U.B. / DMK
A4-2440-3270-3061

SCALE:
AS SHOWN

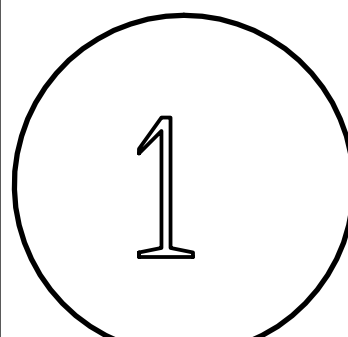

SHEET