


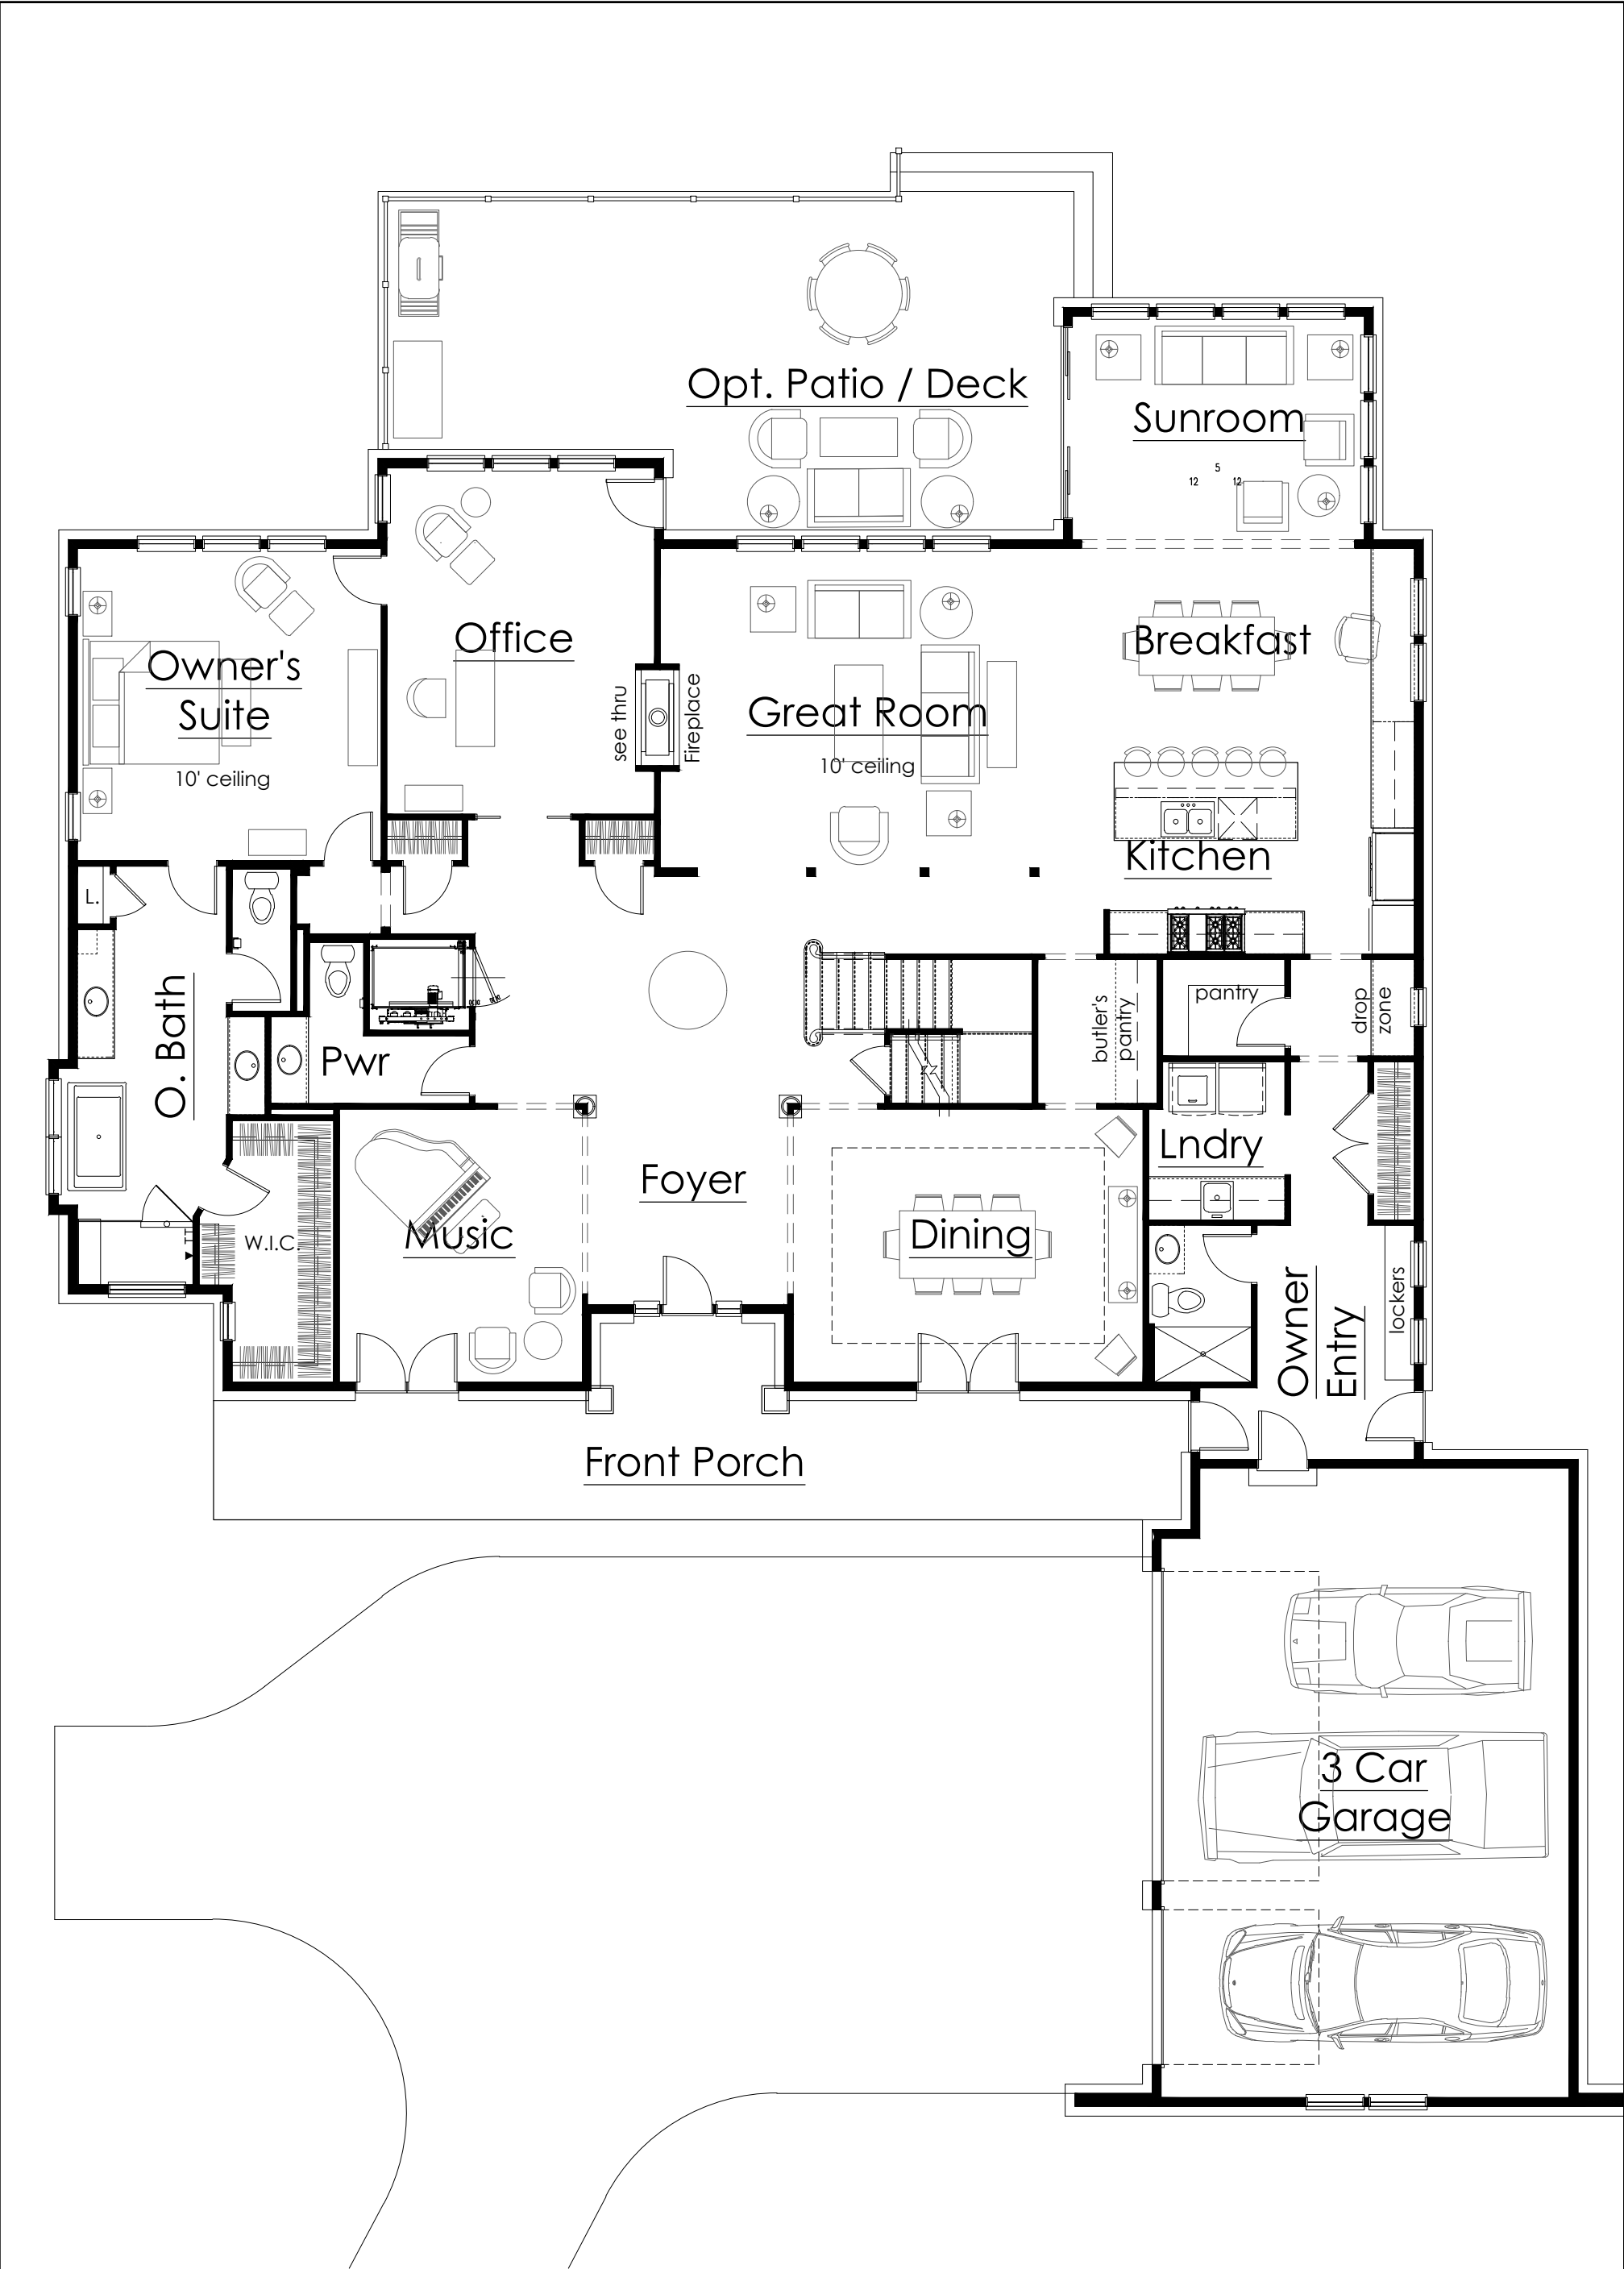

The actual plans are subject to final approval from the City of Lake Forest

Furniture not included

WESTLEIGH FARM - LOT 28 - FIRST FLOOR PLAN - 3309 SF

FLOOR SQ. FT.= 3309.45 SQ. FT.
PERIMETER = 278'-4" LF


SCALE 1/8" = 1'-0"

DETAIL TITLE / DESCRIPTION
First Floor Plan - 3309 SF
Lot 28
Westleigh Farm

DIVISION	INITIAL DATE
ILLINOIS	05/22/2020
REVISION	
	08/19/2020



SHEET NO.
1
OF
7

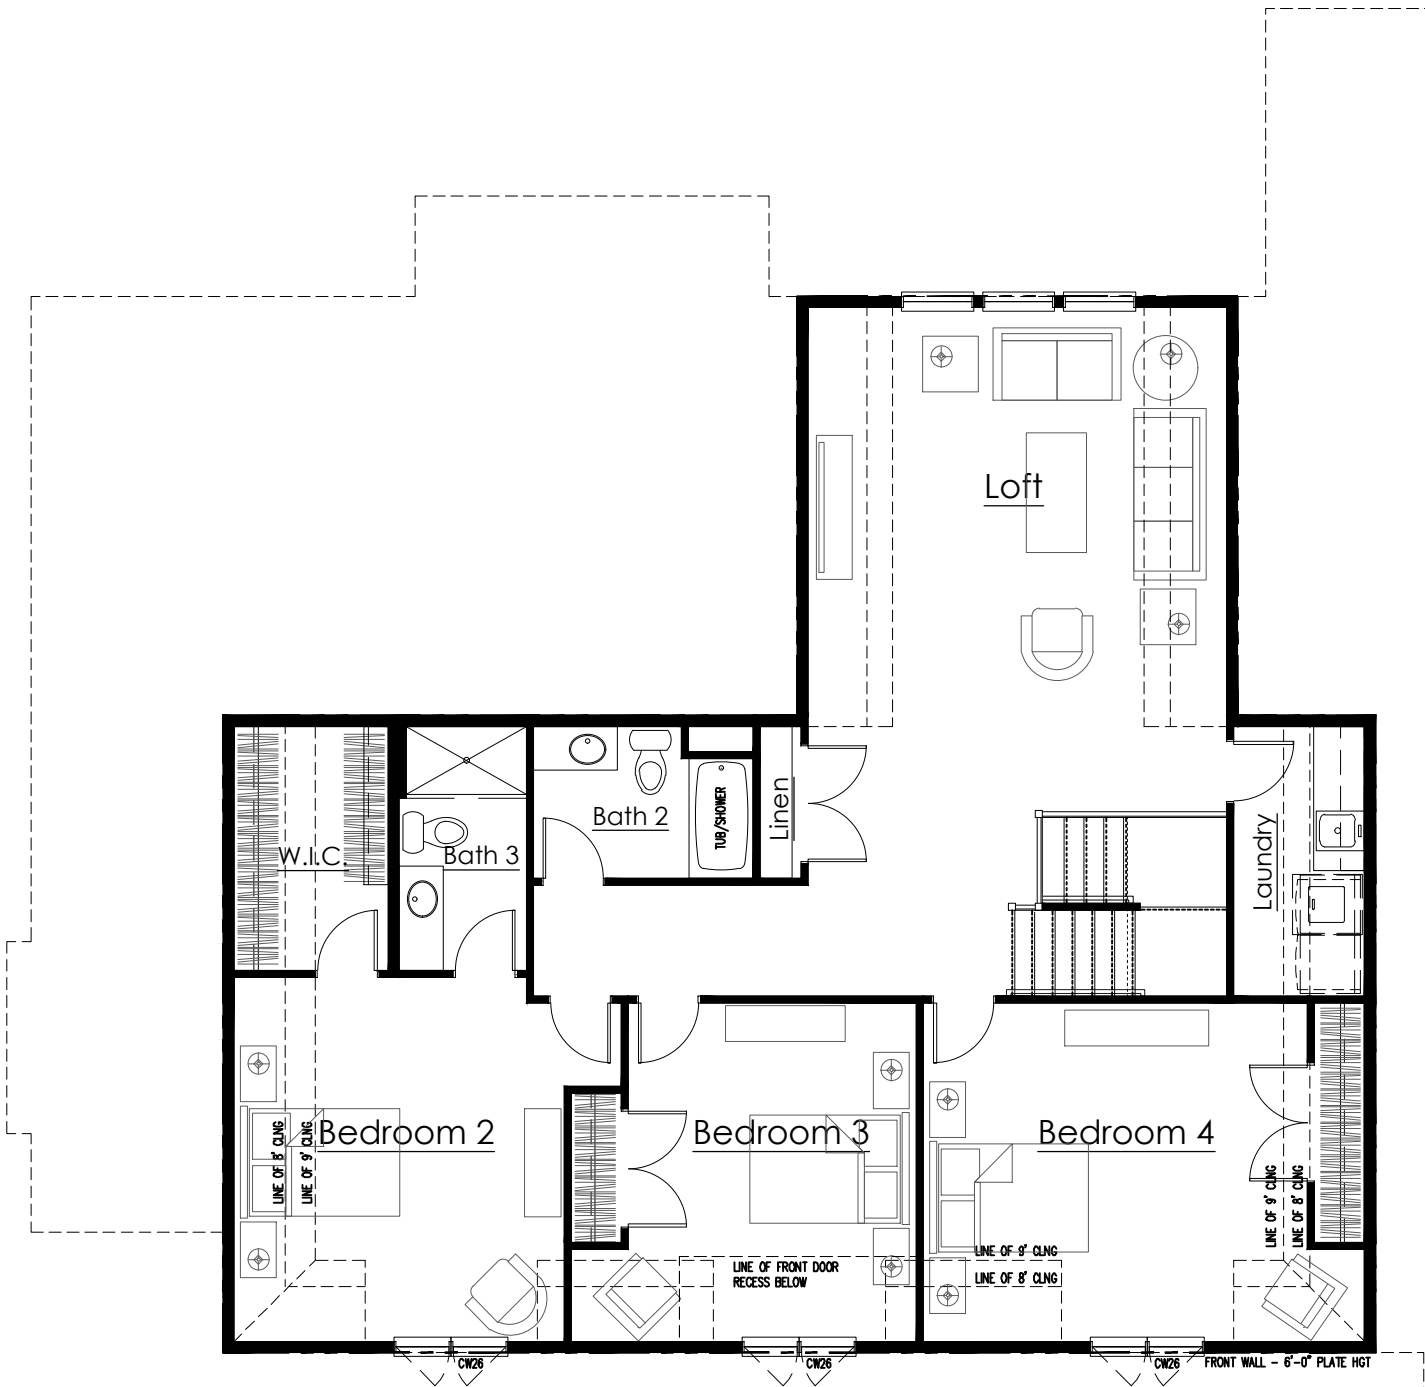

WF - LOT 28 - SECOND FLOOR PLAN - 1594 SF
FLOOR SQ. FT.= 1594.07 SQ. FT. SCALE 1/8" = 1'-0"
PERIMETER = 184'-0"

W:\LOT SPECS\LOT 28\DESIGNS\DESIGN DEVELOPMENT\WF-LOT 28 DGN\DEV-BLDG SECT & ELEVS-20200522.DWG



FRONT ELEVATION WESTLEIGH FARM - LOT 28

DETAIL TITLE / DESCRIPTION
Front Elevation
Lot 28
Westleigh Farm

DIVISION	INITIAL DATE
ILLINOIS	05/22/2020
	REVISION
	08/19/2020



NORTH SHORE
BUILDERS

WWW.WILLIAMRYANHOMES.COM

SHEET NO.	3	OF	7
-----------	---	----	---

W:\LOT SPECS\LOT 28\DESIGNS\DESIGN DEVELOPMENT\TW-F-LOT 28 DGN\DEV-BLDG SECT & ELEV-S-20200522.DWG



RIGHT ELEVATION WESTLEIGH FARM - LOT 28

DETAIL TITLE / DESCRIPTION
Right Elevation
Lot 28
Westleigh Farm

DIVISION

ILLINOIS

INITIAL DATE

05/22/2020

REVISION

08/19/2020



NORTH SHORE
BUILDERS

WWW.WILLIAMRYANHOMES.COM

SHEET NO.

4

OF

7

W:\LOT SPECS\LOT 28\DESIGNS\DESIGN DEVELOPMENT\TWf-LOT 28 DGN\DEV-BLDG SECT & ELEVS-20200522.DWG



REAR ELEVATION WESTLEIGH FARM - LOT 28

DETAIL TITLE / DESCRIPTION Rear Elevation Lot 28 Westleigh Farm	DIVISION ILLINOIS	INITIAL DATE 05/22/2020	SHEET NO. 5 OF 7
		REVISION 08/19/2020	
		NORTH SHORE BUILDERS WWW.WILLIAMRYANHOMES.COM	

W:\LOT_SPECS\LOT 28\DESIGNS\DESIGN DEVELOPMENT\TWf-LOT 28 DGN\DEV-BLDG SECT & ELEV-S-20200522.DWG



LEFT ELEVATION WESTLEIGH FARM - LOT 28