


TOILET CAB. DETAIL  
SC  
1/4" = 1'-0"

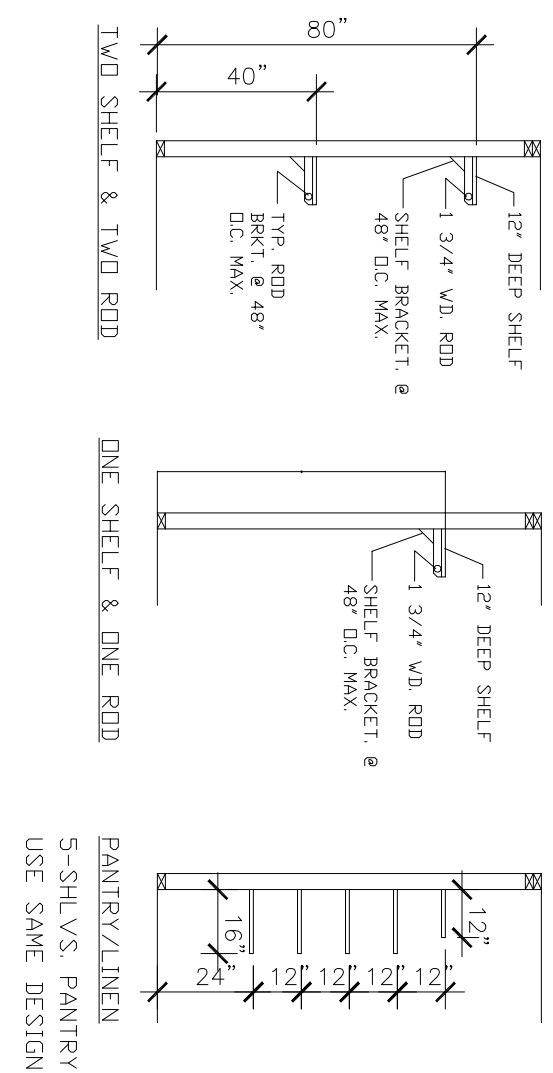


ROD & SHELF DETAIL  
SC  
1/4" = 1'-0"

FLOOR PLAN  
SC  
1/4" = 1'-0"

NOTE: 9'-0" CEILING TYPICAL UNLESS NOTED OTHERWISE.  
WINDOW HEADERS @ 7'-2" A.F.F. UNLESS NOTED OTHERWISE.  
ROUND ALL WALL CORNERS. UNLESS NOTED OTHERWISE.

SFLA	=	2606
SF RR PORCH	=	0430
SF FR PORCH	=	0170
SF GARAGE	=	0741
SF TOTAL SLAB	=	3947

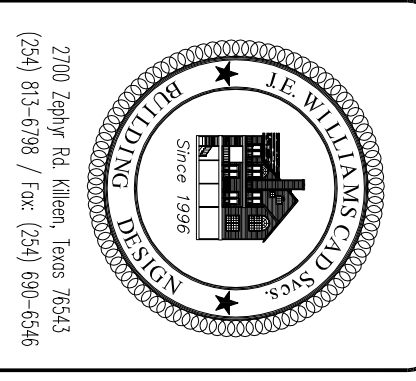

2700 Zephyr Rd. Allen, Texas 75015  
(254) 813-6798 / Fax (254) 898-6546

REVISION DATE:  
02/12/18

JOB NAME: SPEC HOUSE #7  
 BUILDER: DREAM HOME BUILDERS  
 TYPE WORK: New Construction  
 ADDRESS: HARKER HEIGHTS, TEXAS  
 LEGAL DESCRIPTION: LOT-NO: 0000 BLOCK-NO:000

©Copyright 2018, J.E. Williams and Associates, Inc.  
 Reproduction of these plans in whole or in part without the written permission of J.E. Williams and Associates, Inc. is prohibited.

**J. E. WILLIAMS**  
 Since 1996  
 COMPUTER AIDED DESIGN  
 WWW.R&L BUILDERS.COM  
 2700 ZEPHYR RD ALLEN, TEXAS 75015  
 PH (254) 813-6798 | FAX (254) 898-6546 | [reolrhan@aol.com](mailto:reolrhan@aol.com)

DATE DWN:  
01/29/18

SHEET NO.  
1 OF 4

DWG# 300-SRCP#7