



[NOTE_EXTELEV]

1. GRADE CONDITIONS MAY VARY FOR INDIVIDUAL SITE FROM THAT SHOWN. BUILDER SHALL VERIFY AND COORDINATE PER ACTUAL SITE CONDITIONS.
2. EXTERIOR DOORS AND WINDOWS ARE TO BE PROTECTED WITH METAL STORM PANELS. CONTRACTOR TO SUBMIT APPLICABLE DATA TO BUILDING DEPARTMENT AS NECESSARY.
3. ALL EXTERIOR COMPONENTS MUST BE FLORIDA APPROVED PRODUCTS. BUILDER TO SUBMIT APPLICABLE DATA TO BUILDING DEPT.
4. PROVIDE ROOF AND SOFFIT VENTS AS REQUIRED BY CODE AND MANUFACTURERS SPECIFICATIONS. SEE SHEET A2.2 FOR VENTILATION REQUIREMENTS.

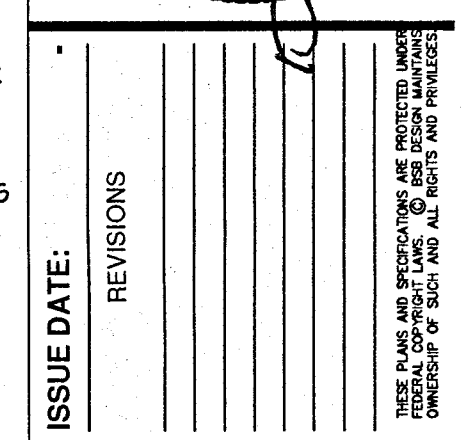

D·R·HORTON® **DHI**
NYSE
America's Builder
13880 Treeline Ave, Suite 3
Fort Myers, Florida 33913

Sorrento
4-Unit Condominium Building
Bonita Beach Rd.
Bonita Springs, Florida 34135

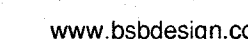

100 Main St. Suite 209
Safety Harbor, Florida 34695
813 265 4808


JOB NO: 02T12025	PROJ MGR: JD
DRAWN: JD, AM	CHECKED:
4-UNIT BUILDING - ELEVATIONS	

7-30-15 Permit Set

A3.1



SCALF: $1/2^8 = 1' = 0'$

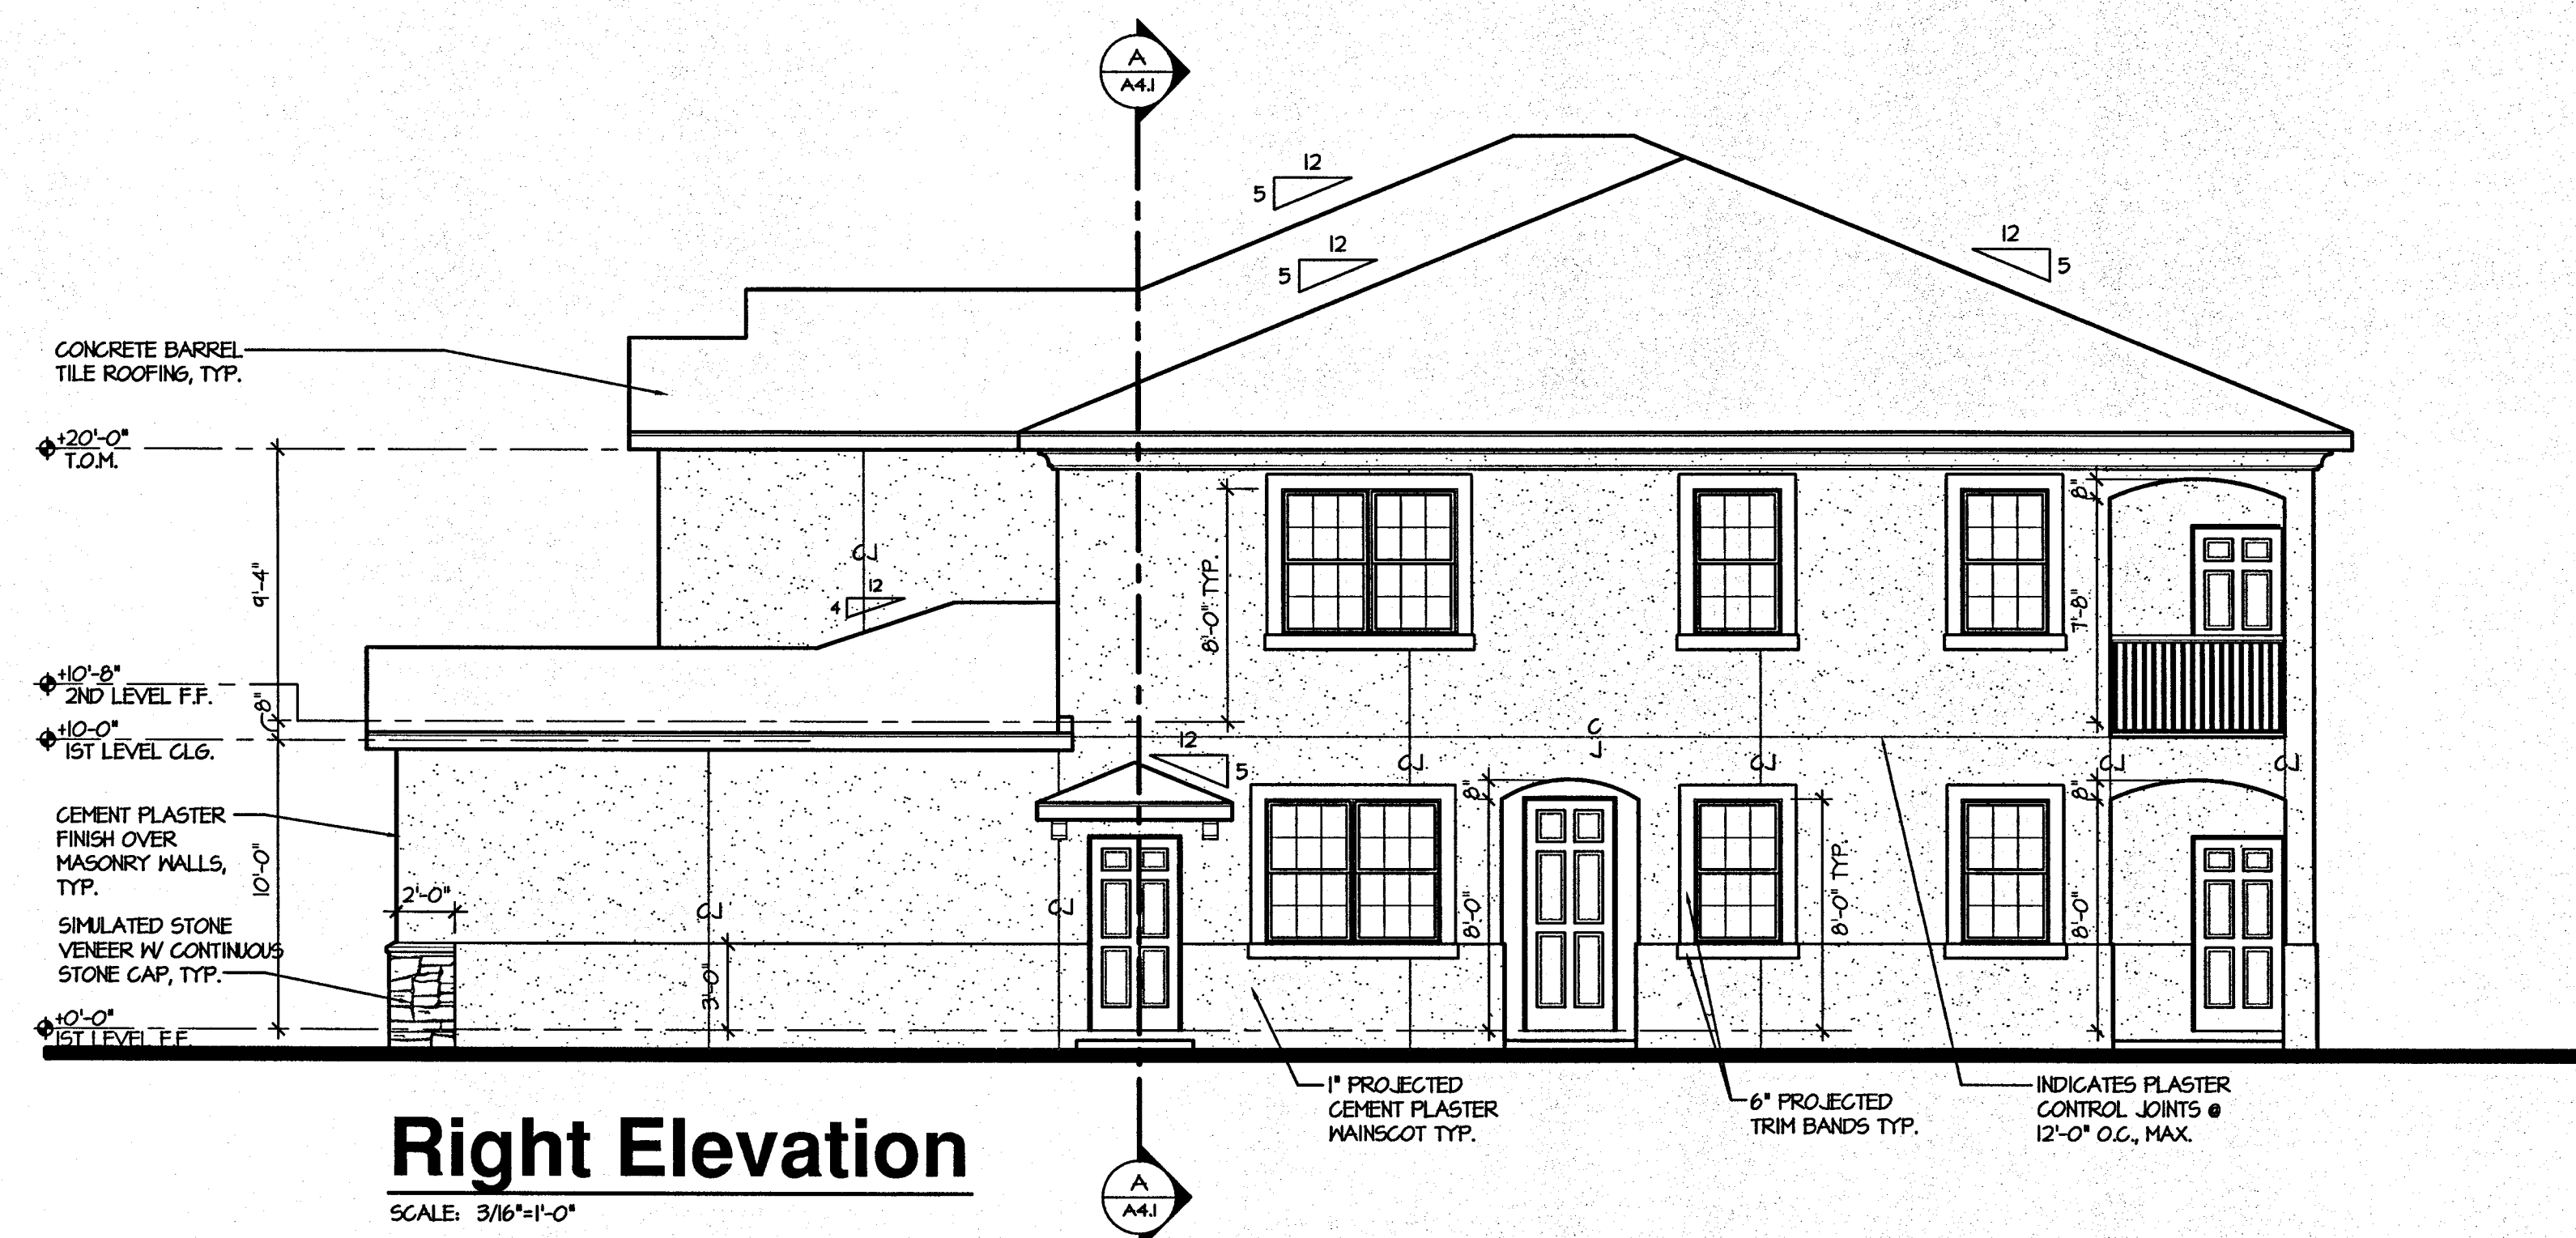
$$\text{SCAl F: } 3^{\circ}=1^{\circ}-0^{\circ}$$


Right Elevation

SCALE: 3/16"=1'-0"



Front Elevation

SCALE: 3/16"=1'-0"