

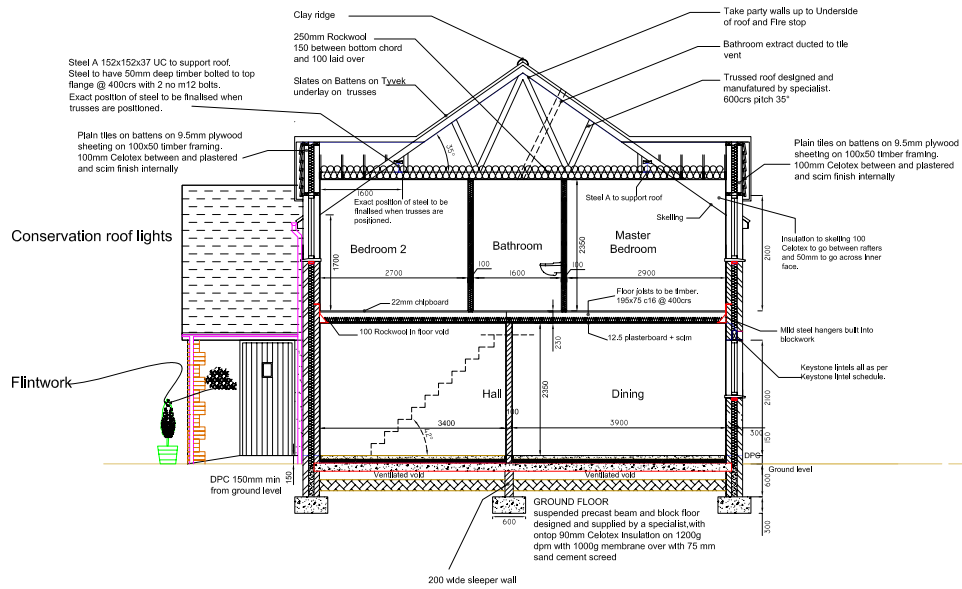


PROPOSED ELEVATIONS 1/100

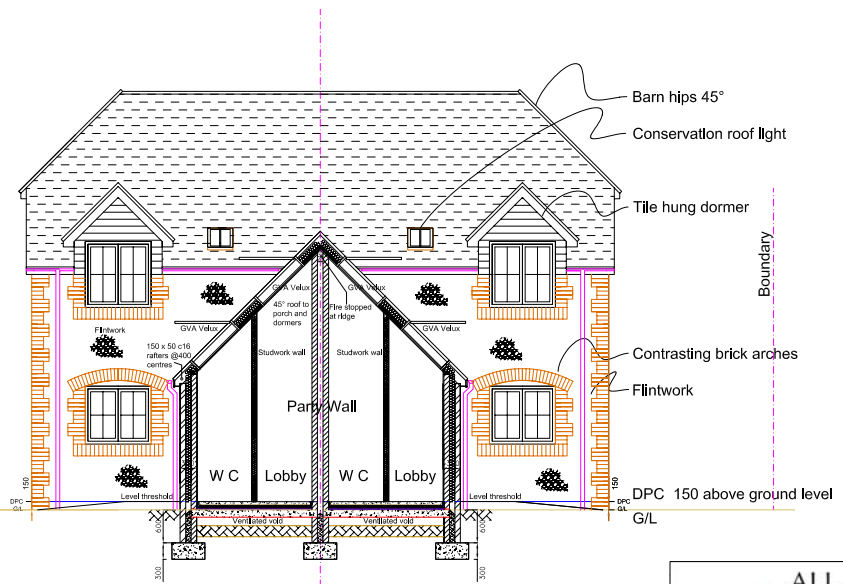

SECTION A-A 1/50

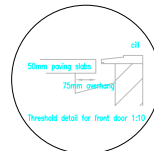

SECTION B-B 1/50



Eastlands II, London Road, Basingstoke, RG21 4AW 01256 693077

client: Mr Lane

project: Pair of semi-detached 2 bedroom cottage style dwellings on land at 2 Bridge Cottage, Chorlerton Road, Grateley, SP11 8LQ

title: Proposed Elevations and section.

date: October 2008

drawn: Dermot Gallagher

scale: 1:100 and 1:50

drawing no: 02