

Gas Boiler  
 Pressurised Hot Water System  
 Alarm System  
 Interconnected Smoke Alarm  
 CCTV Security System (4 cameras)  
 Chrome fittings to Hall/Lounge/Dining  
 White Fittings to other rooms  
 Lights in Bathroom Extractors  
 All extractors to be closed when off  
 Phone and TV system to central point  
 Light in loft area

TV NETWORK TO BE CAPABLE  
 OF ACCEPTING SKY+ AND TO  
 DISTRIBUTE AROUND THE HOUSE

UFHM - Under Floor Heating Manifold  
 UPL - Under Pelmet Lighting  
 FB - Fuse Board

UTILITY  
 Spur Points  
 Washer  
 Dryer


KITCHEN  
 Spur Points  
 F/F  
 D/W  
 Hob  
 Oven  
 Extractor





SCALE BAR - 1/100

Scale 1:100

PP-00491769

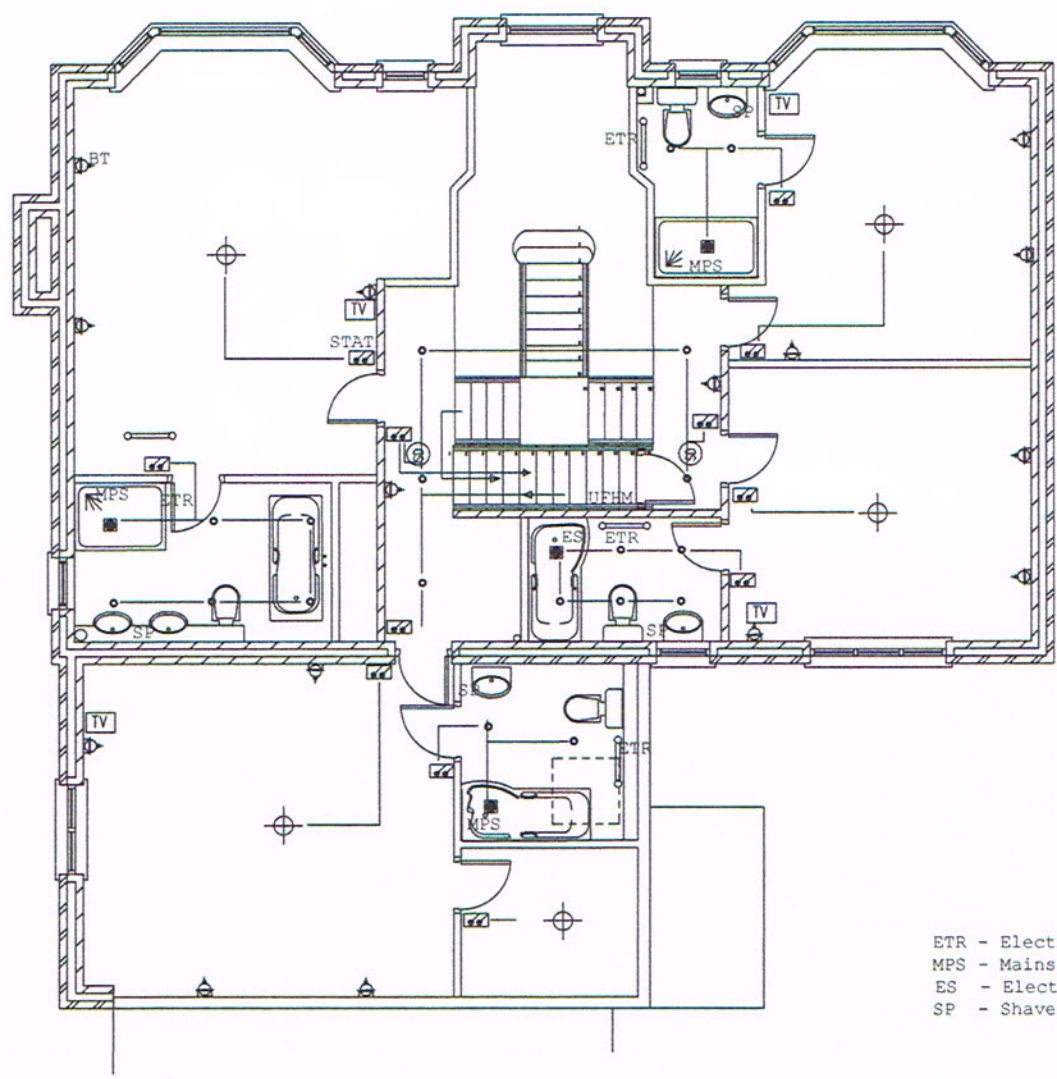


- ETR - Electric Towel Rad
- MPS - Mains Pressure Shower
- ES - Electric Shower
- SP - Shaver Point

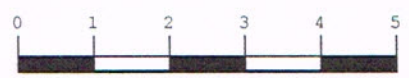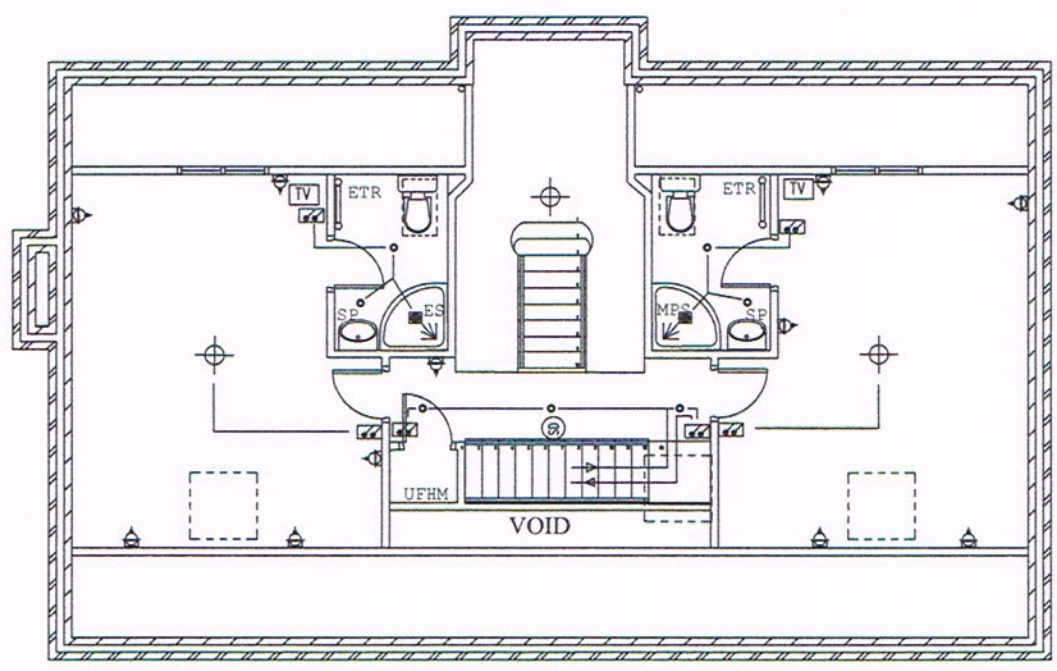

Scale 1:100

SCALE BAR - 1/100



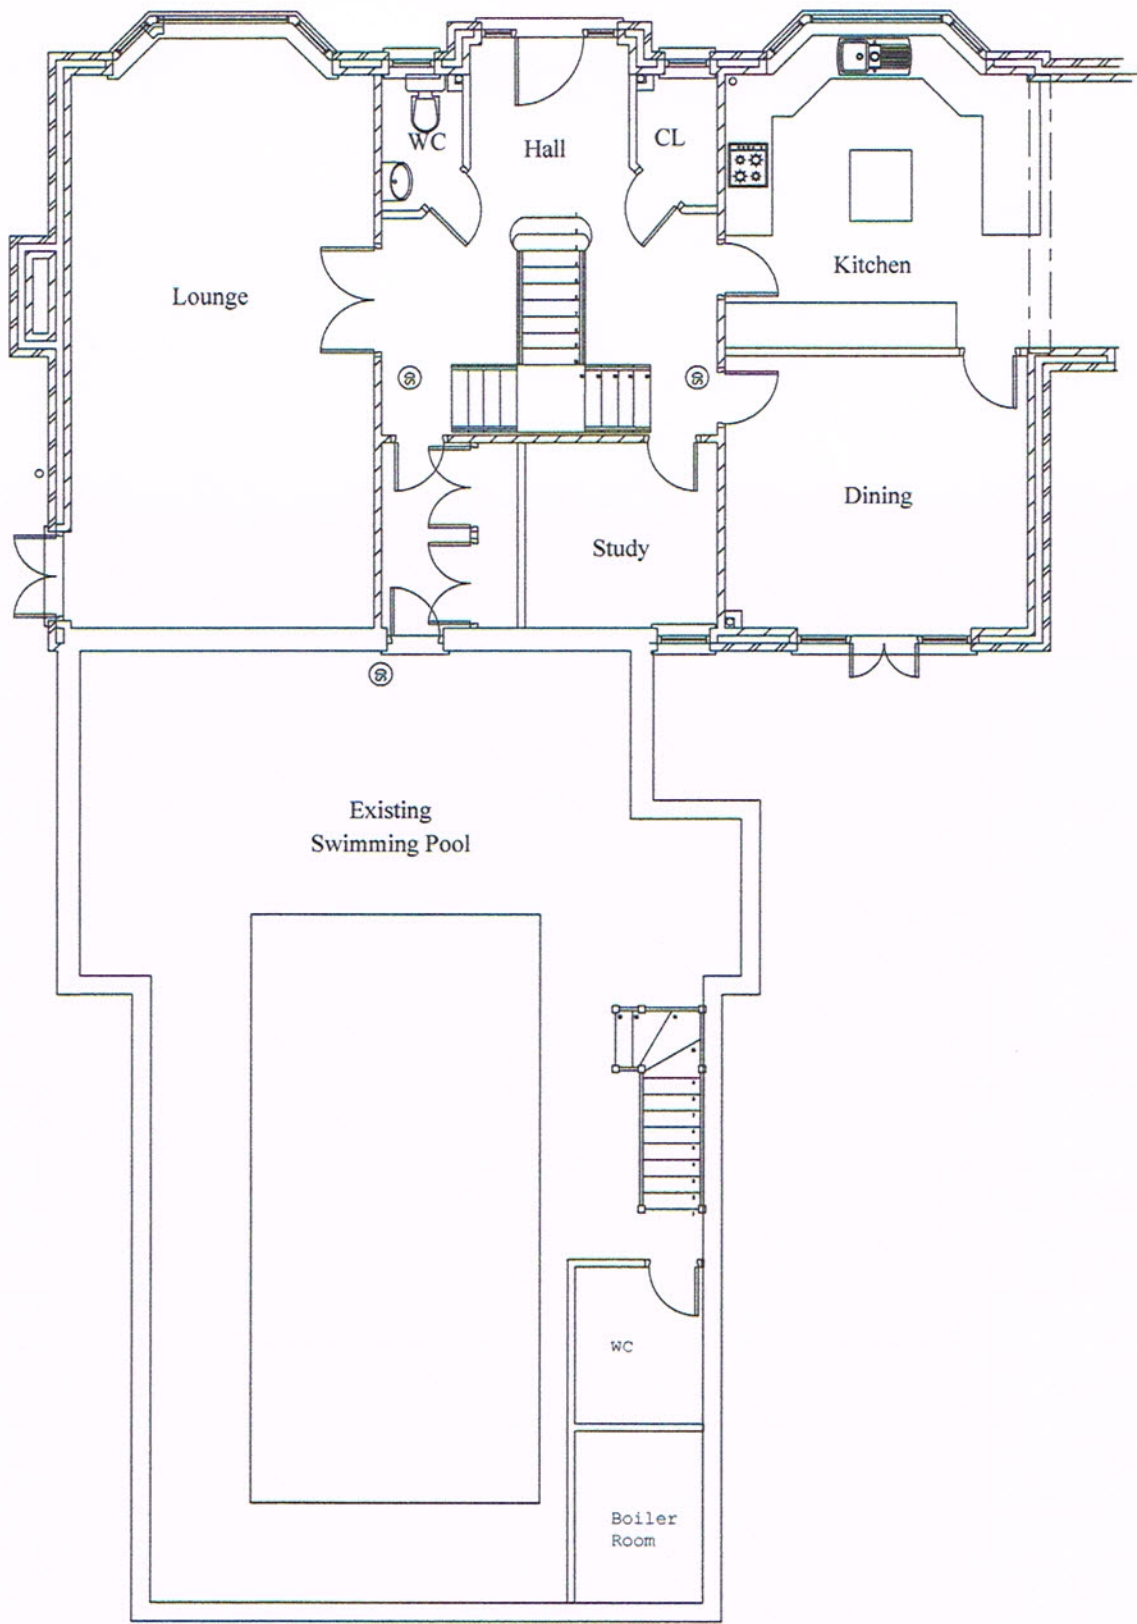

SCALE BAR - 1/100

Scale 1:100