



GROUND FLOOR

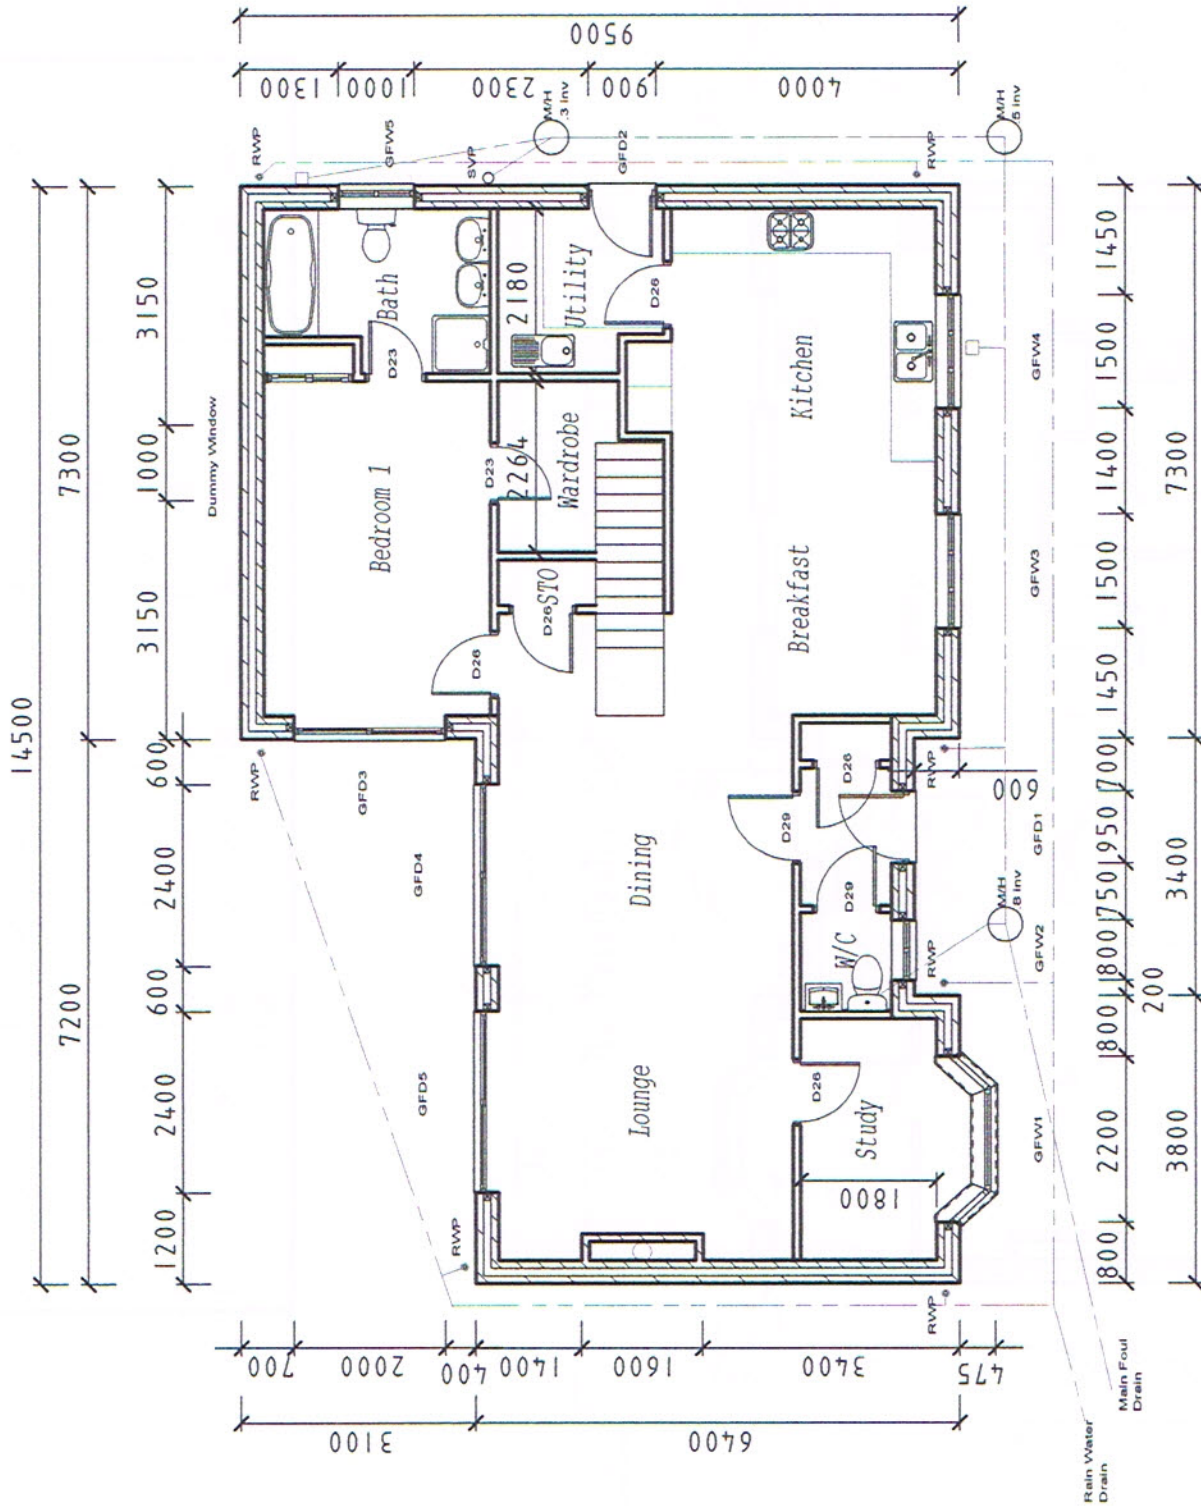

FIRST FLOOR

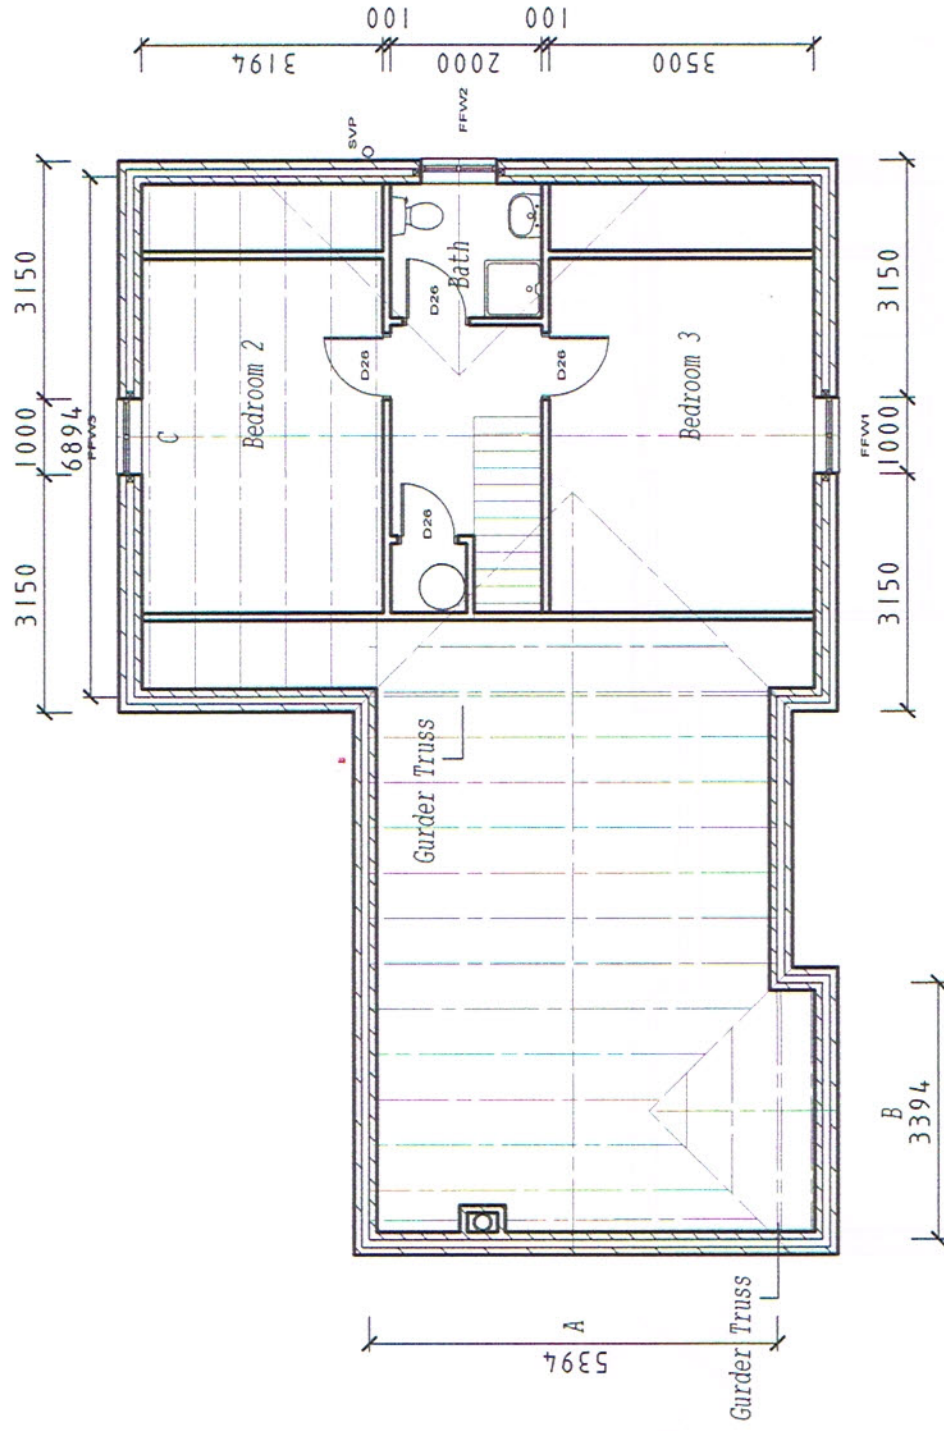

TRUSS SCHEDULE		
Type	Span	Pitch
A	5400	45'
B	3400	45'
C	6900	45' 500mm Stub Attic

Door, Window & Lintel Schedule															
Ref	GFD1	GFD2	GFD3	GFD4	GFD5	GFW1	GFW2	GFW3	GFW4	GFW5	FFW1	FFW2	FFW3	FFW3	GARAGE
Width	950	900	2000	2400	2400	2200	800	1500	1500	1000	1000	1000	1000	1000	2280
Hight	2250	2250	2250	2250	2250	1350	1350	1200	1200	1200	1200	1200	1200	1200	2225
HFF	0	0	0	0	0	900	1050	1050	1050	1050	1050	1050	1050	1050	0
Lintel	CB90	HS90	HS90	CB90	CB90	CB90	CB90	CB90	CB90	HS90	CB90	CB90	CB90	CB90	CD90
Size	1350	1200	2300	2700	2700	2500	1200	1800	1800	1350	1350	1350	1350	1350	2700

