



GROUND FLOOR

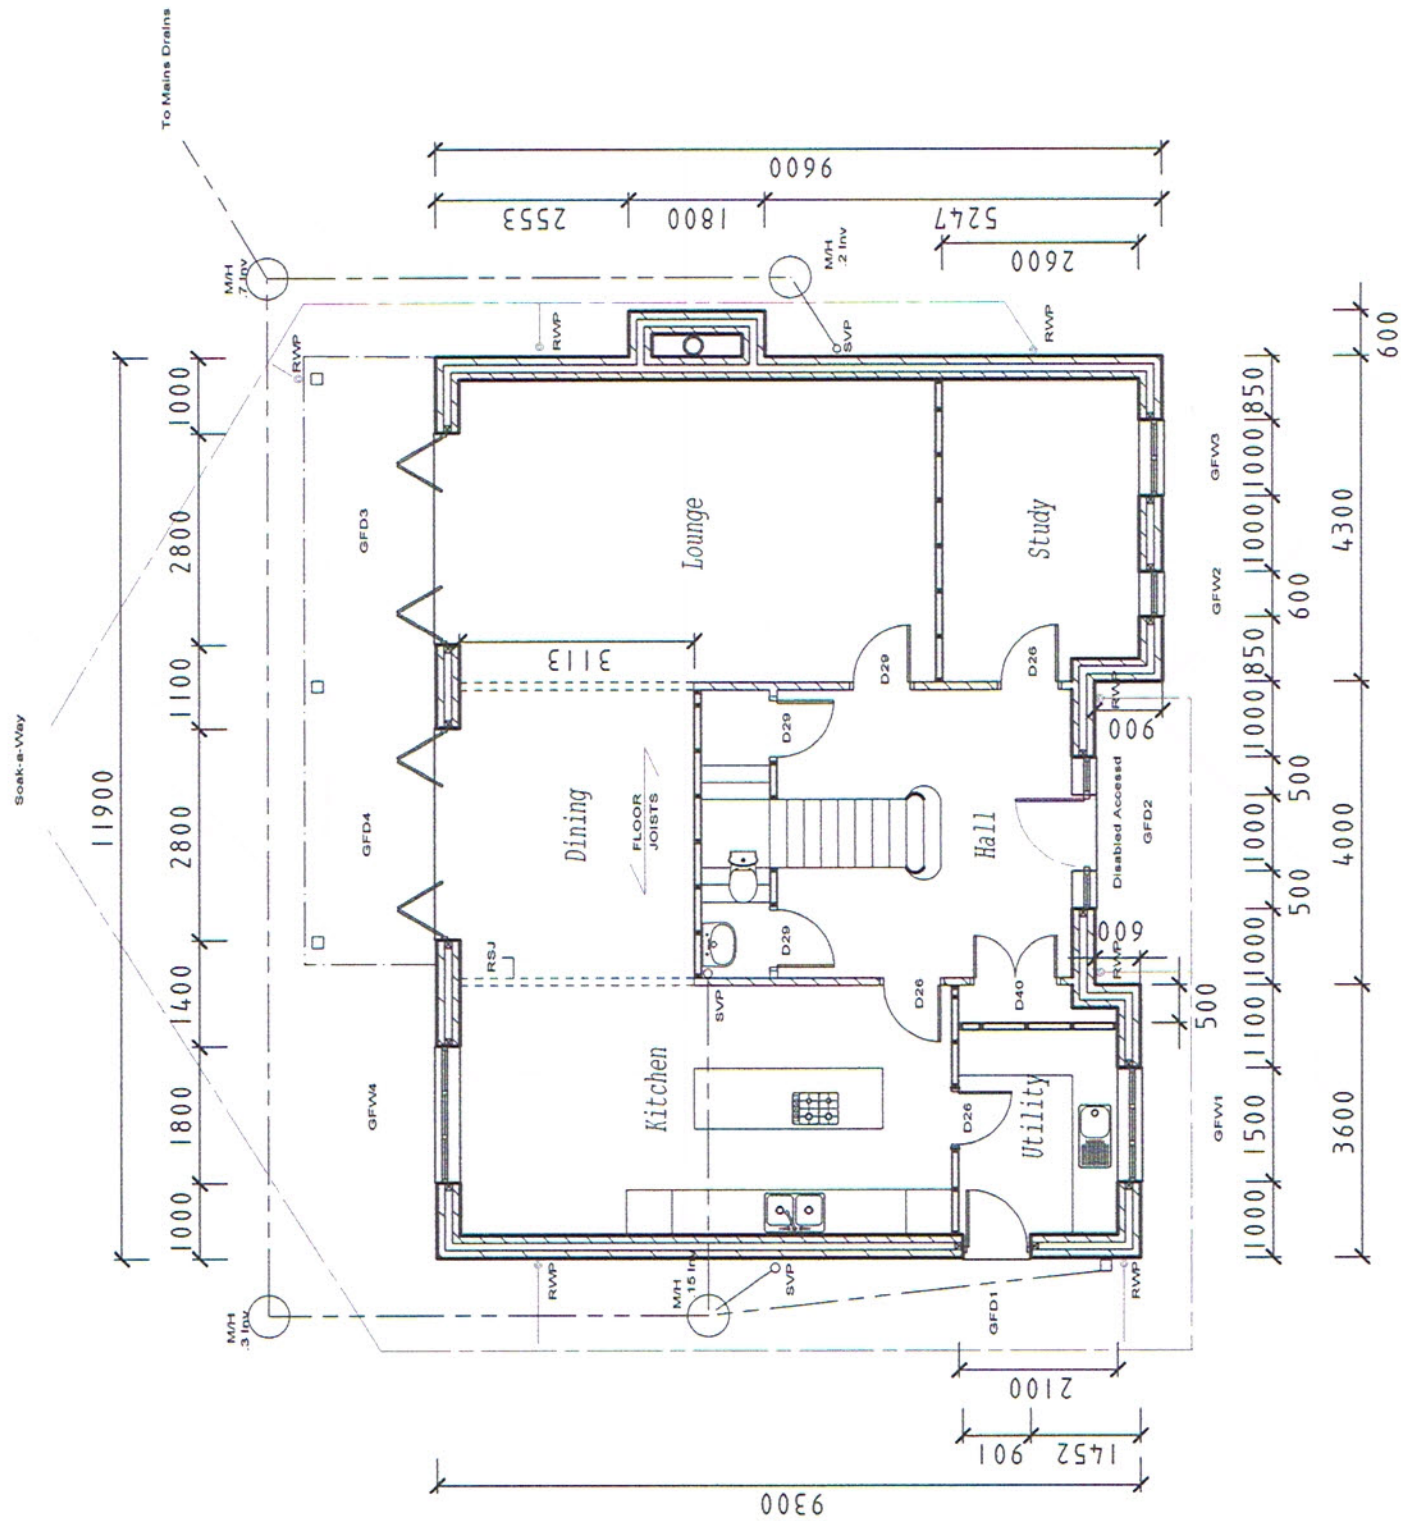

FIRST FLOOR

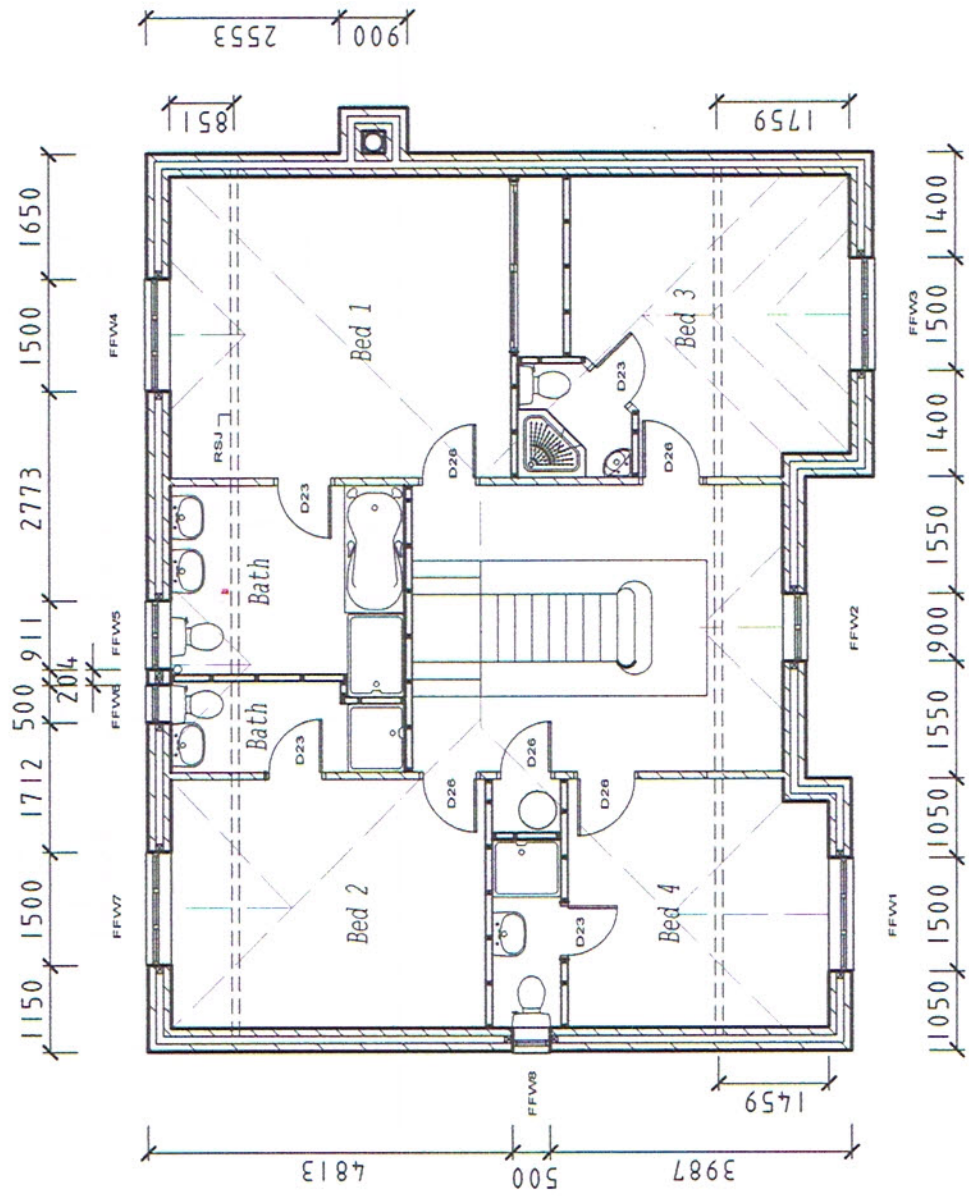

Door, Window & Lintel Schedule													
Ref	GFD1	GFD2	GFD3	GFD4	GFW1	GFW2	GFW3	GFW4	GFW1	GFW2	GFW3	GFW4	FFW8
Width	900	2000	2800	2800	1500	600	1000	1800	1500	900	1500	1500	500
Height	2100	2250	2250	2250	1200	1200	1350	1500	1200	1200	1050	1200	1050
HFF	0	0	0	0	1200	1050	900	750	900	900	1050	1050	900
Lintel	HS90	CB90	HS90	HS90	CB90	CB90	CB90	CB90	CB90	CB90	CB90	CB90	CB90
Size	1200	2300	3100	3100	1800	900	1350	2100	1800	1800	1200	1800	900

