



GROUND FLOOR

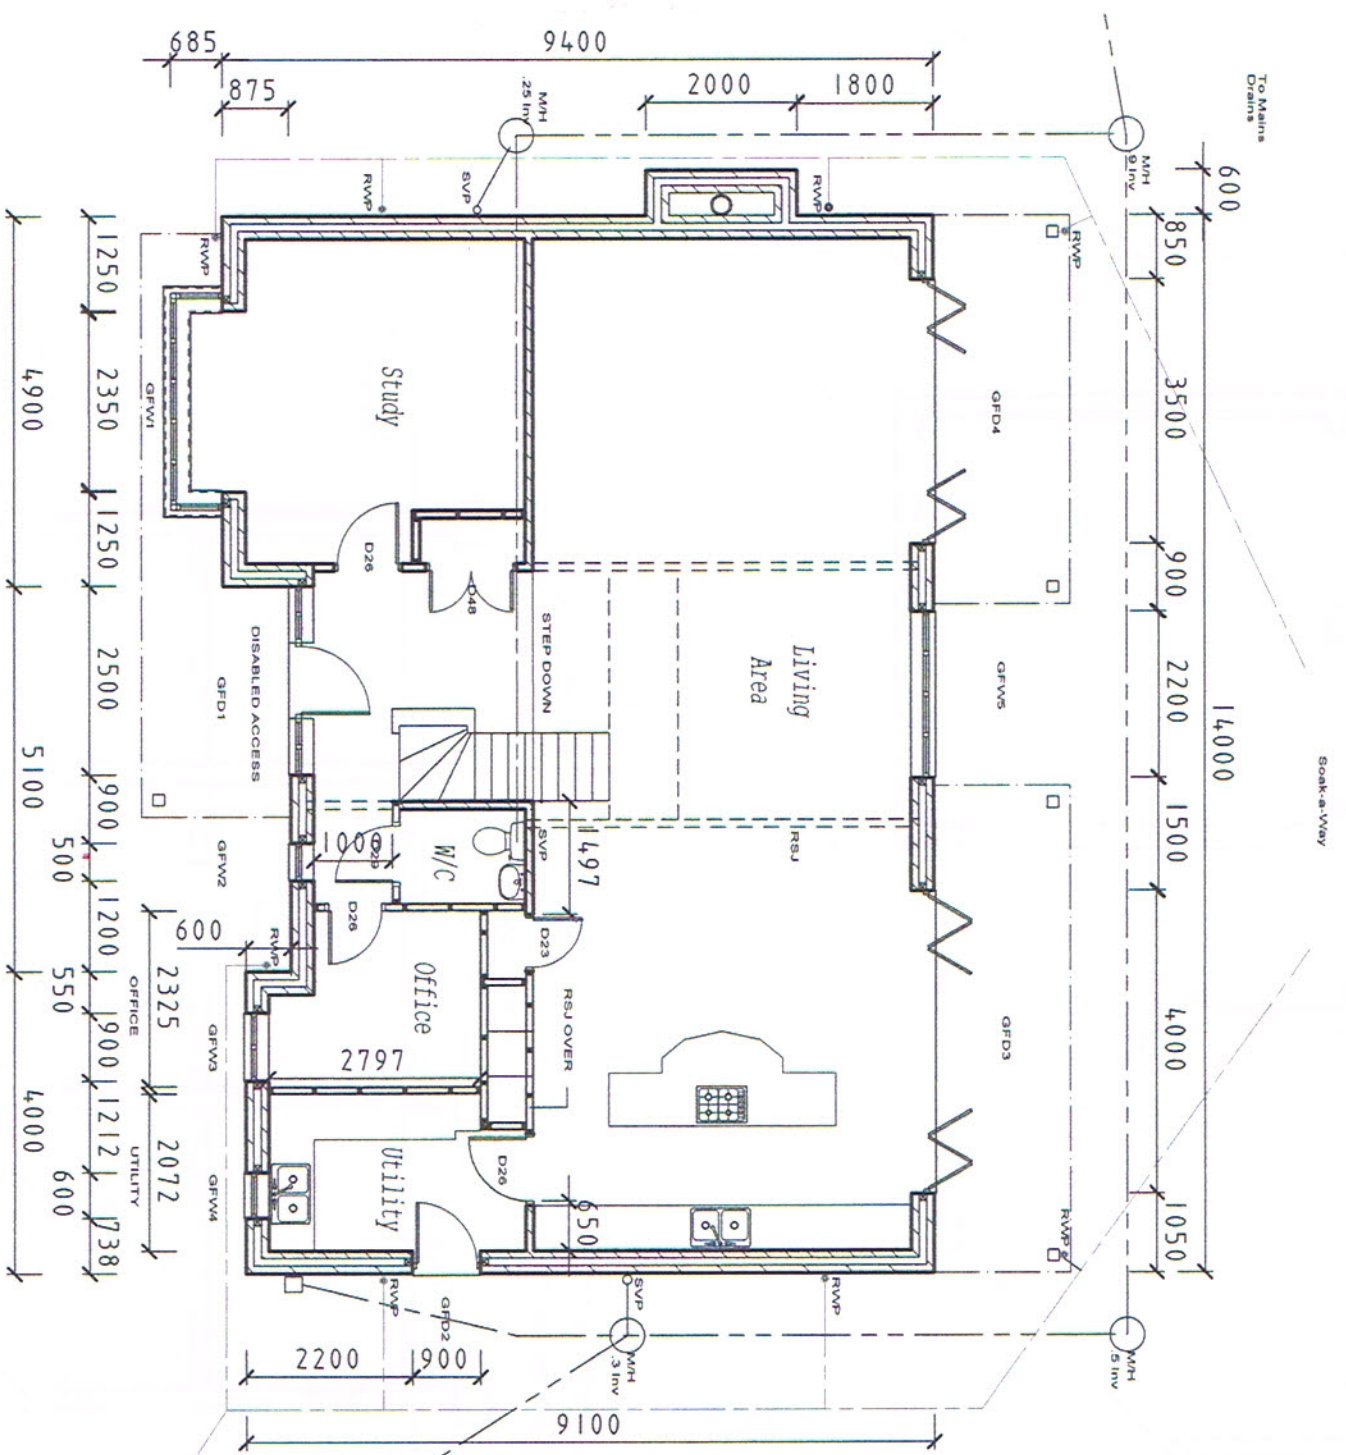

FIRST FLOOR

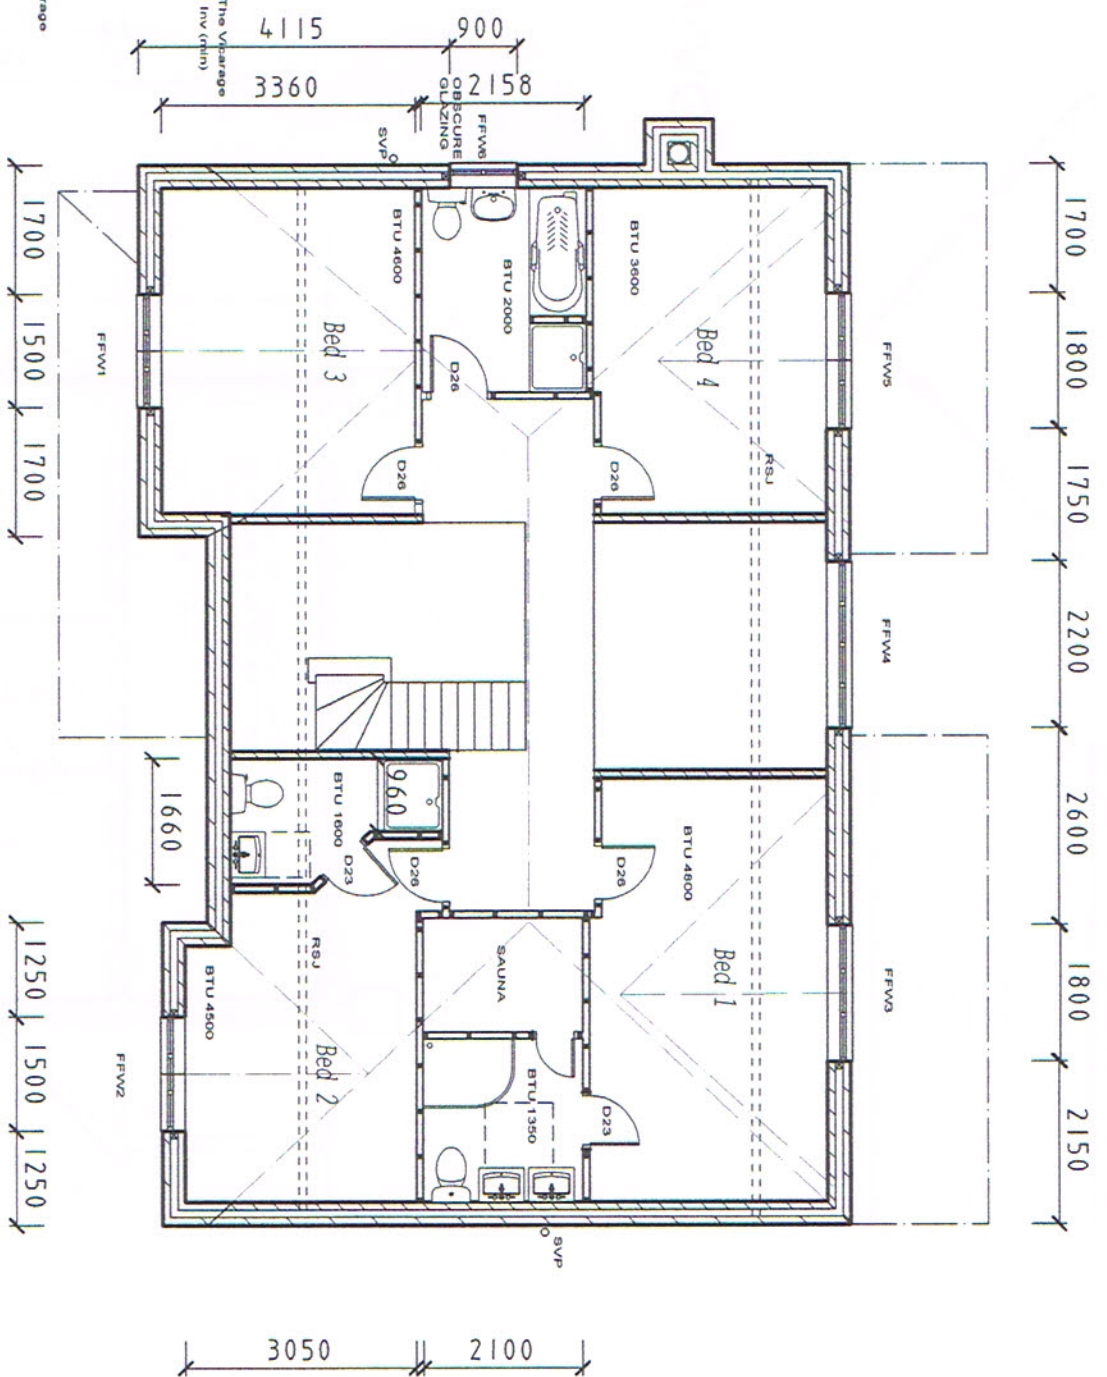

Door, Window & Lintel Schedule

Ref	GFD1	GFD2	GFD3	GFD4	GFW1	GFW2	GFW3	GFW4	GFW5	FFW1	FFW2	FFW3	FFW4	FFW5	FFW6
Width	2500	900	4000	3500	3000	500	900	600	2200	1350	1350	1350	2200	1800	900
Height	2250	2250	2250	2250	1350	900	1350	1200	2600	1200	1200	1050	1500	1050	1050
HPF	0	0	0	0	900	1200	900	1050	0	900	900	1050	0	1050	900
Lintel	HS90	CB90	XHD90	SX90	HS90	CB90	CB90	CB90	CB90	CB90	CB90	CB90	CB90	CB90	CB90
Size	2850	1200	4500	3900	2850	750	1200	900	1800	1800	1800	2100	2550	2100	1200



Scale 1:100

