



West Elevation
0 5 20 40 60

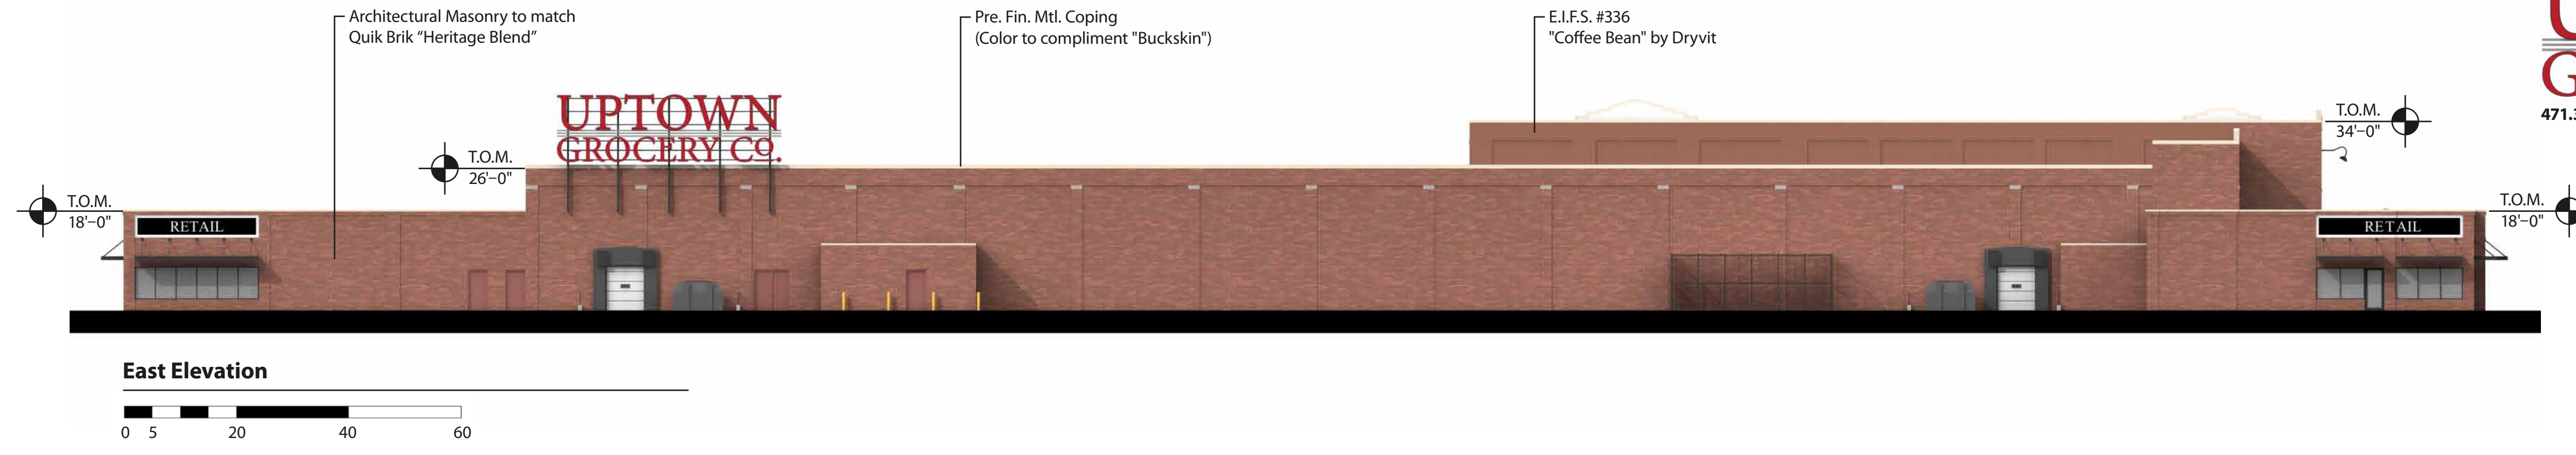





East Elevation
0 5 20 40 60

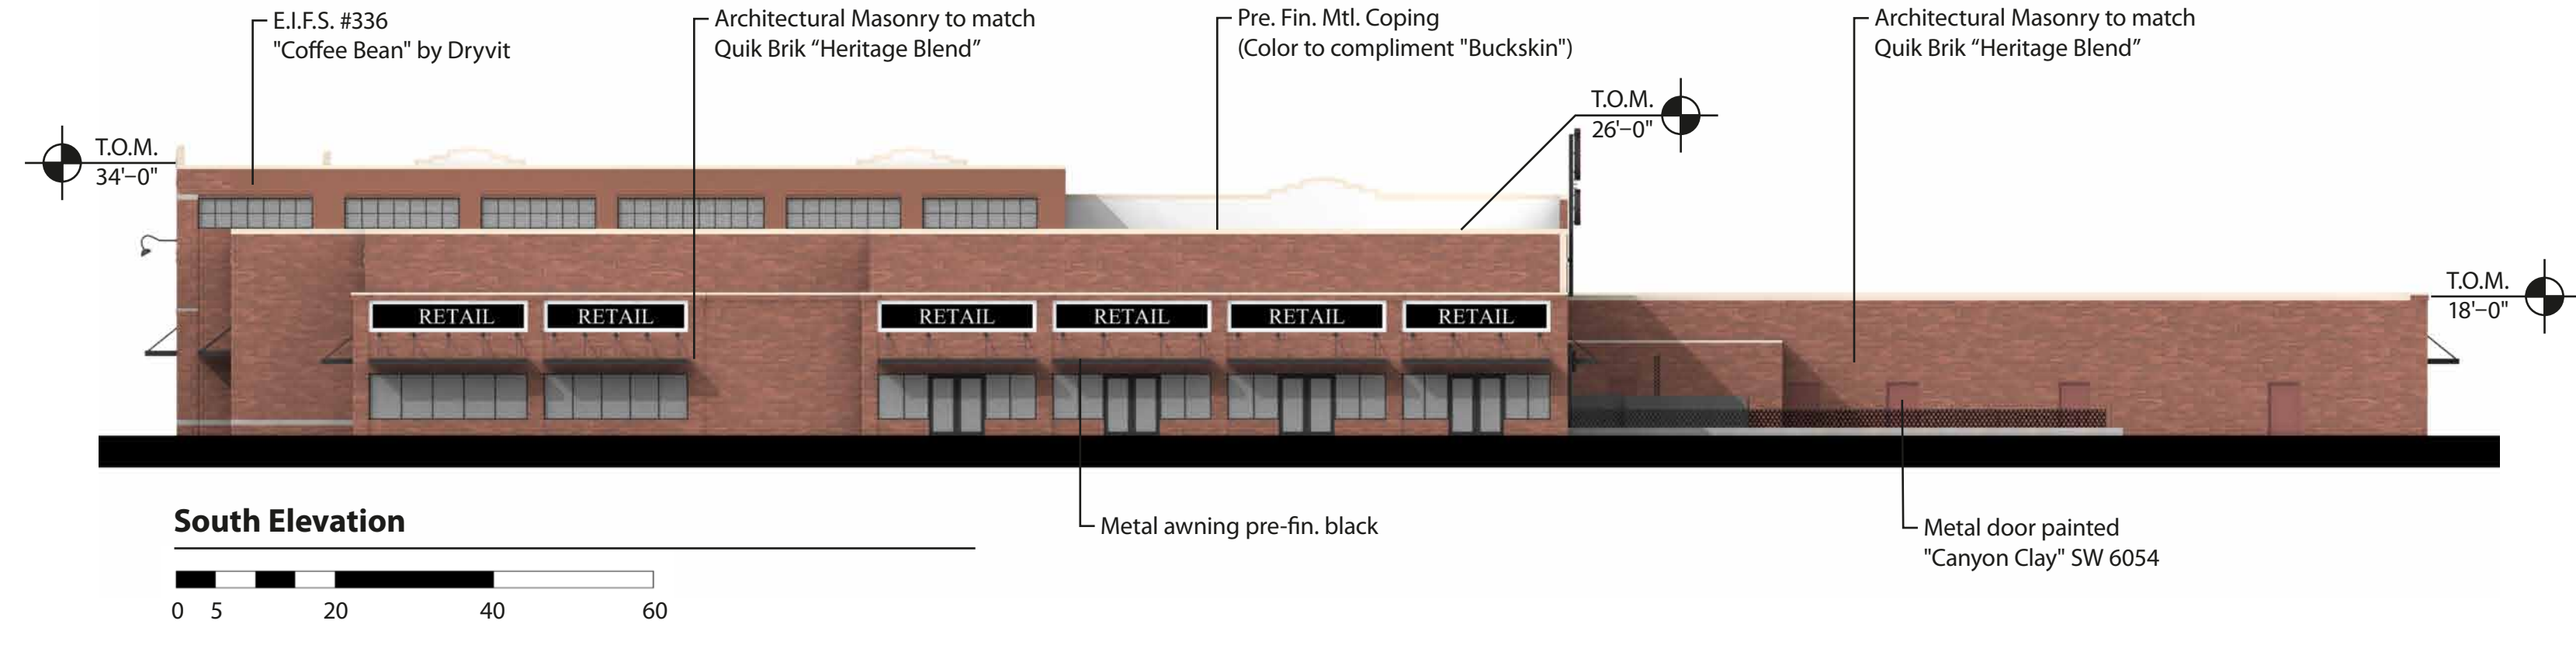

South Elevation
0 5 20 40 60



North Elevation
0 5 20 40 60

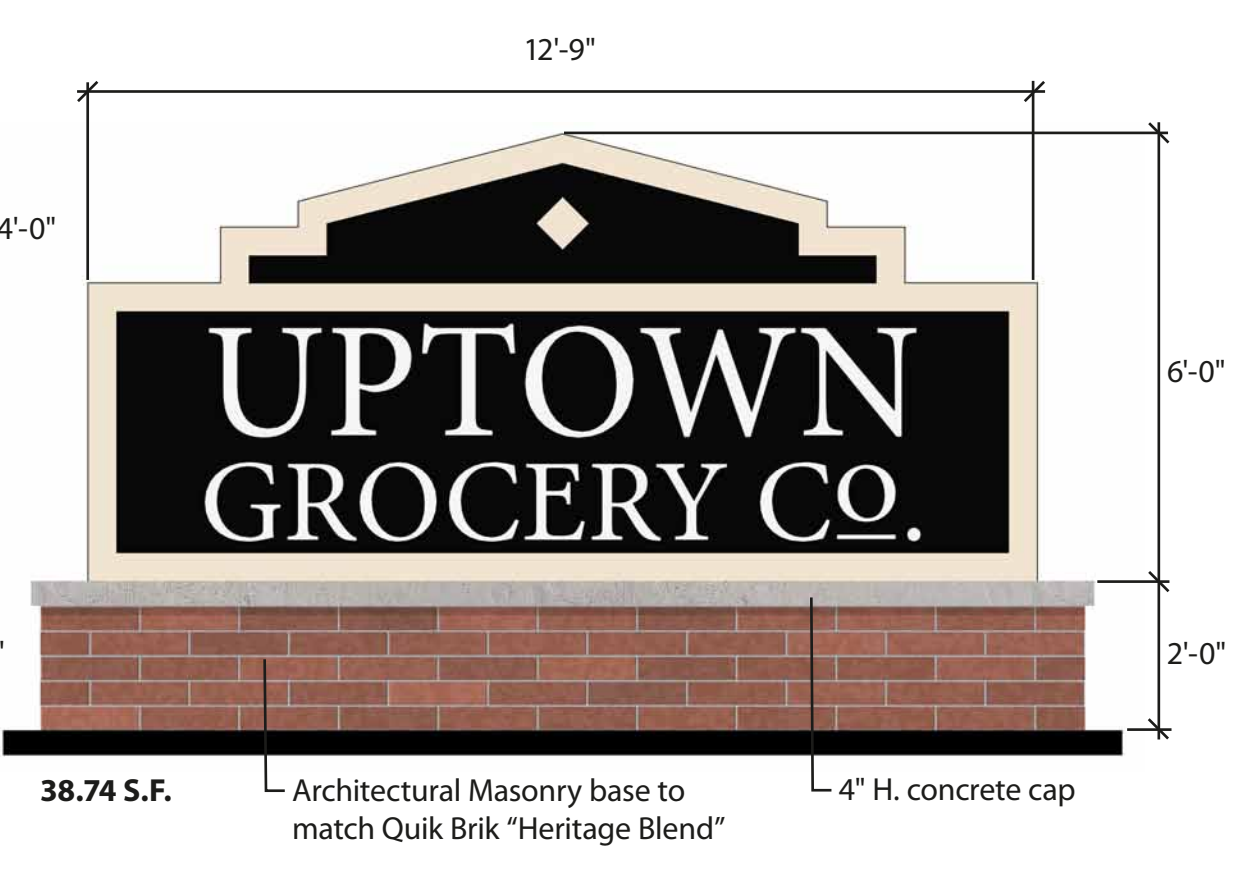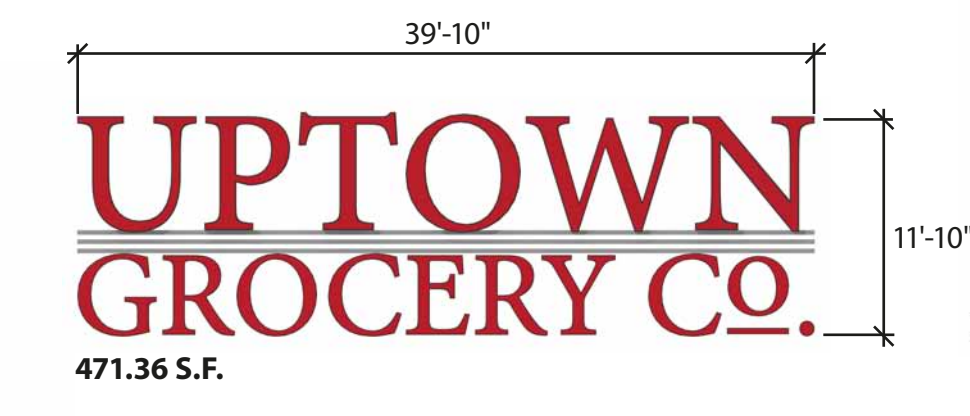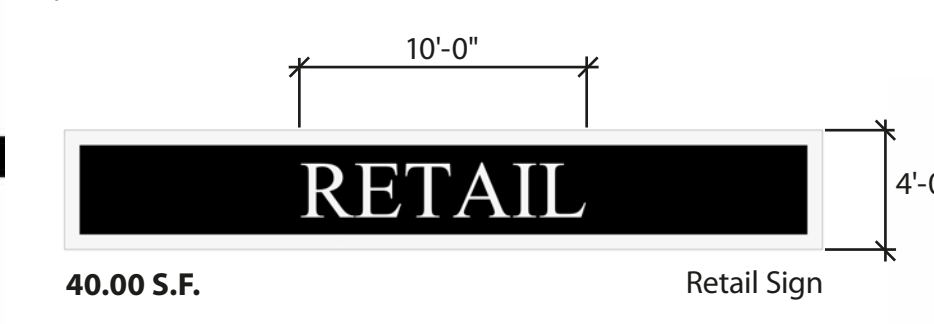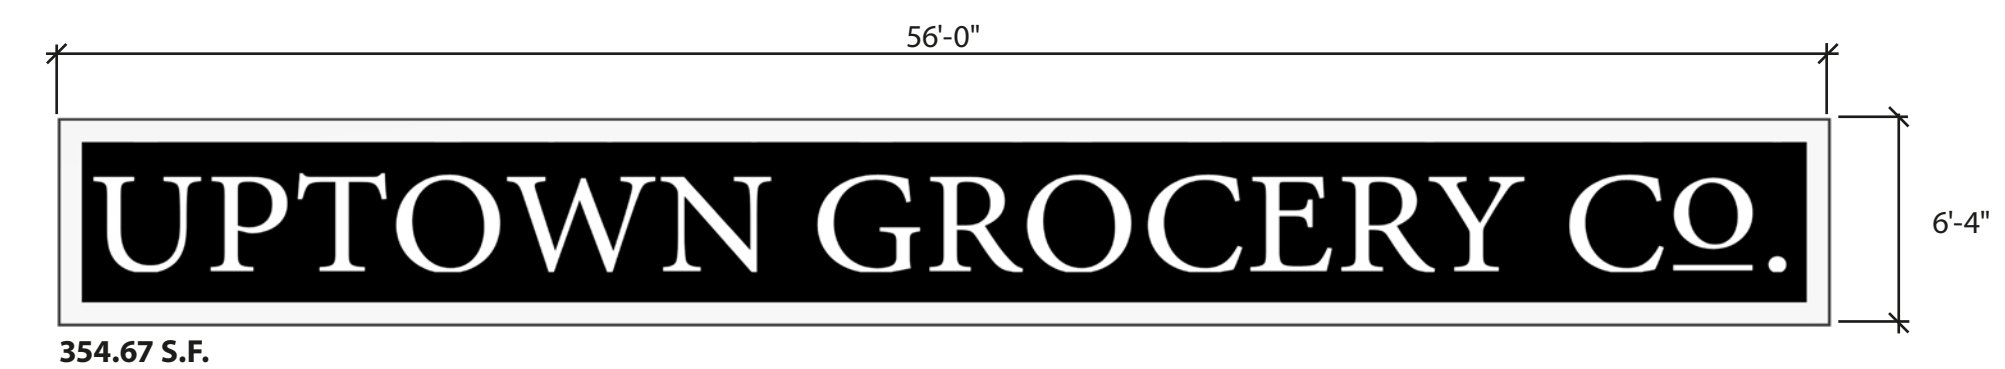

Elevation	Square Footage
West	514.67
East	551.36
South	240.00
North	554.67
Total Building Signage	1860.70



Entry Vignette
N.T.S.



Aerial view from north-west

N.T.S.



Aerial view from south-east

N.T.S.



View from north-east

N.T.S.



View from south-west

N.T.S.