


PLANIMETRIA UBICATIVA - PROFILO TERRENO
POST OPERAM
scala 1:200

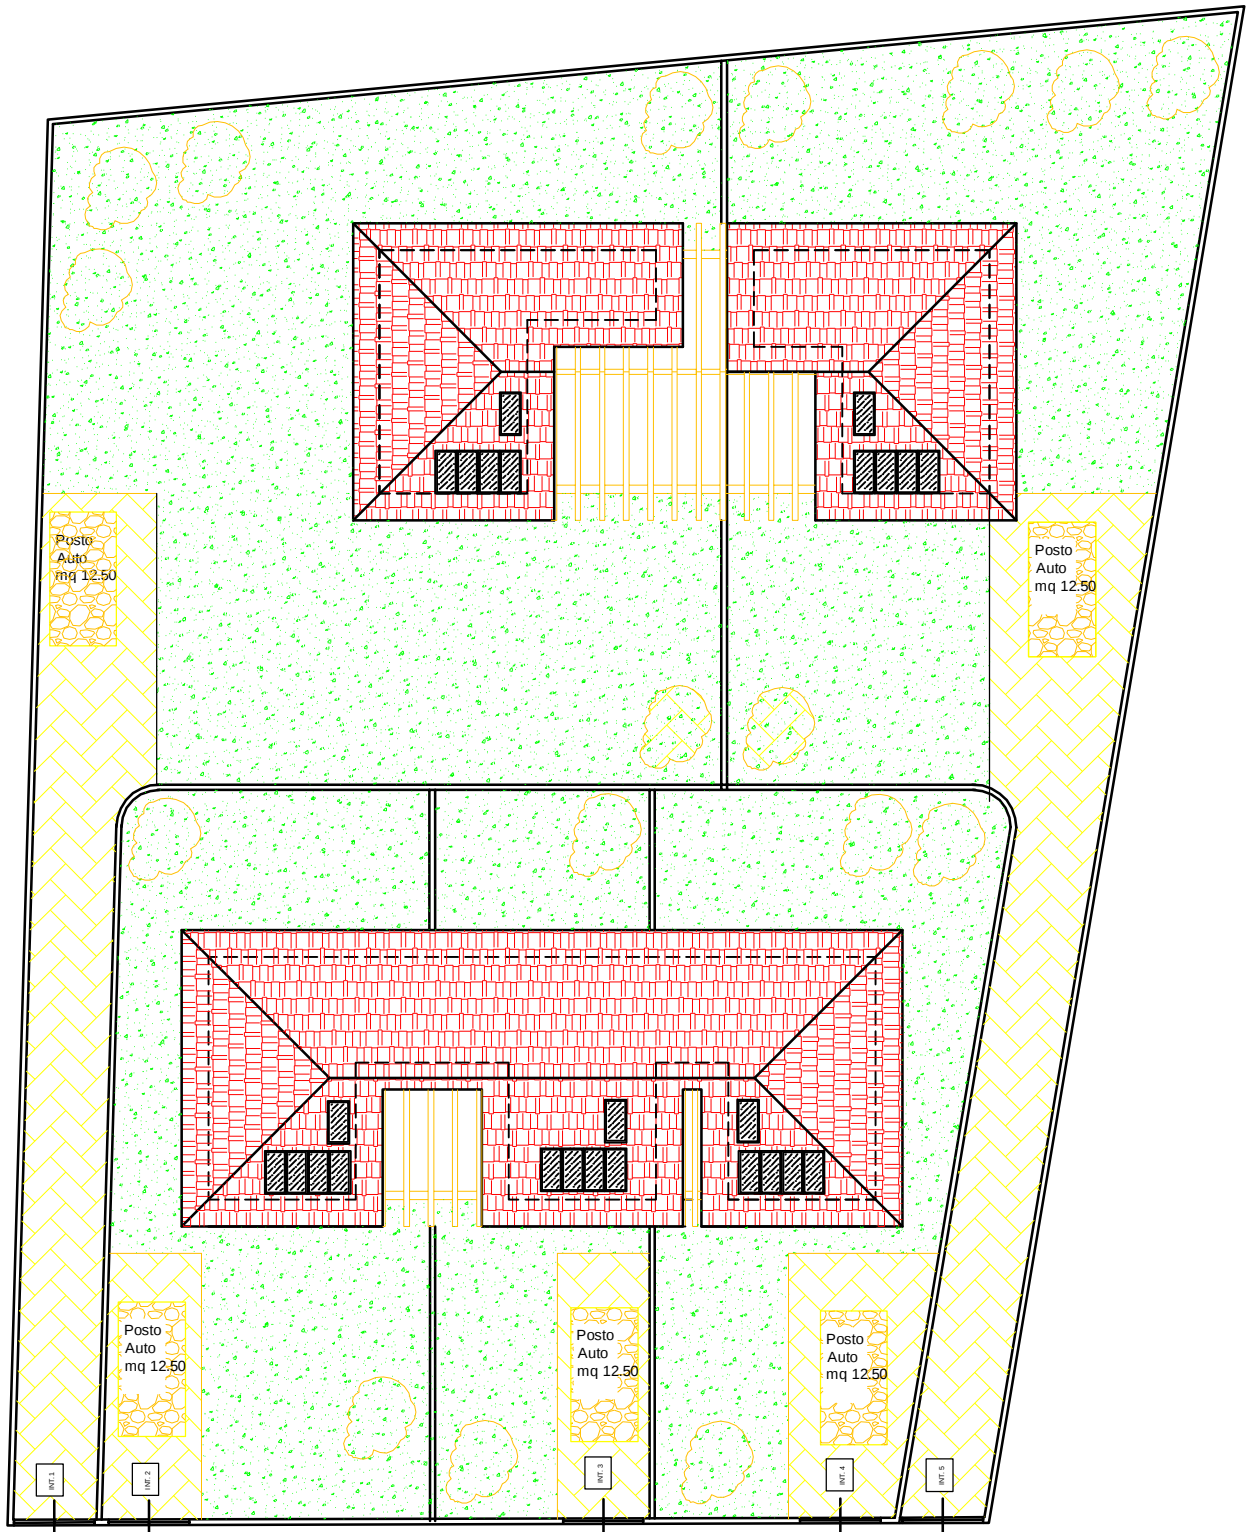

VIA REGGIO EMILIA