


LANDSCAPE PLAN - BERRY ROAD TO SHADES CREEK

SCALE 1"=30'-0"

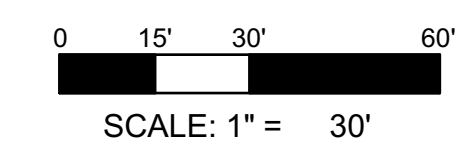


PHASE 1 LANDSCAPE PLAN - BERRY ROAD TO SHADES CREEK
Greensprings Landscape Redevelopment
Homewood, Alabama

Date:
Oct. 29, 2020



Revisions		
No.	Date	Revision

L1.0

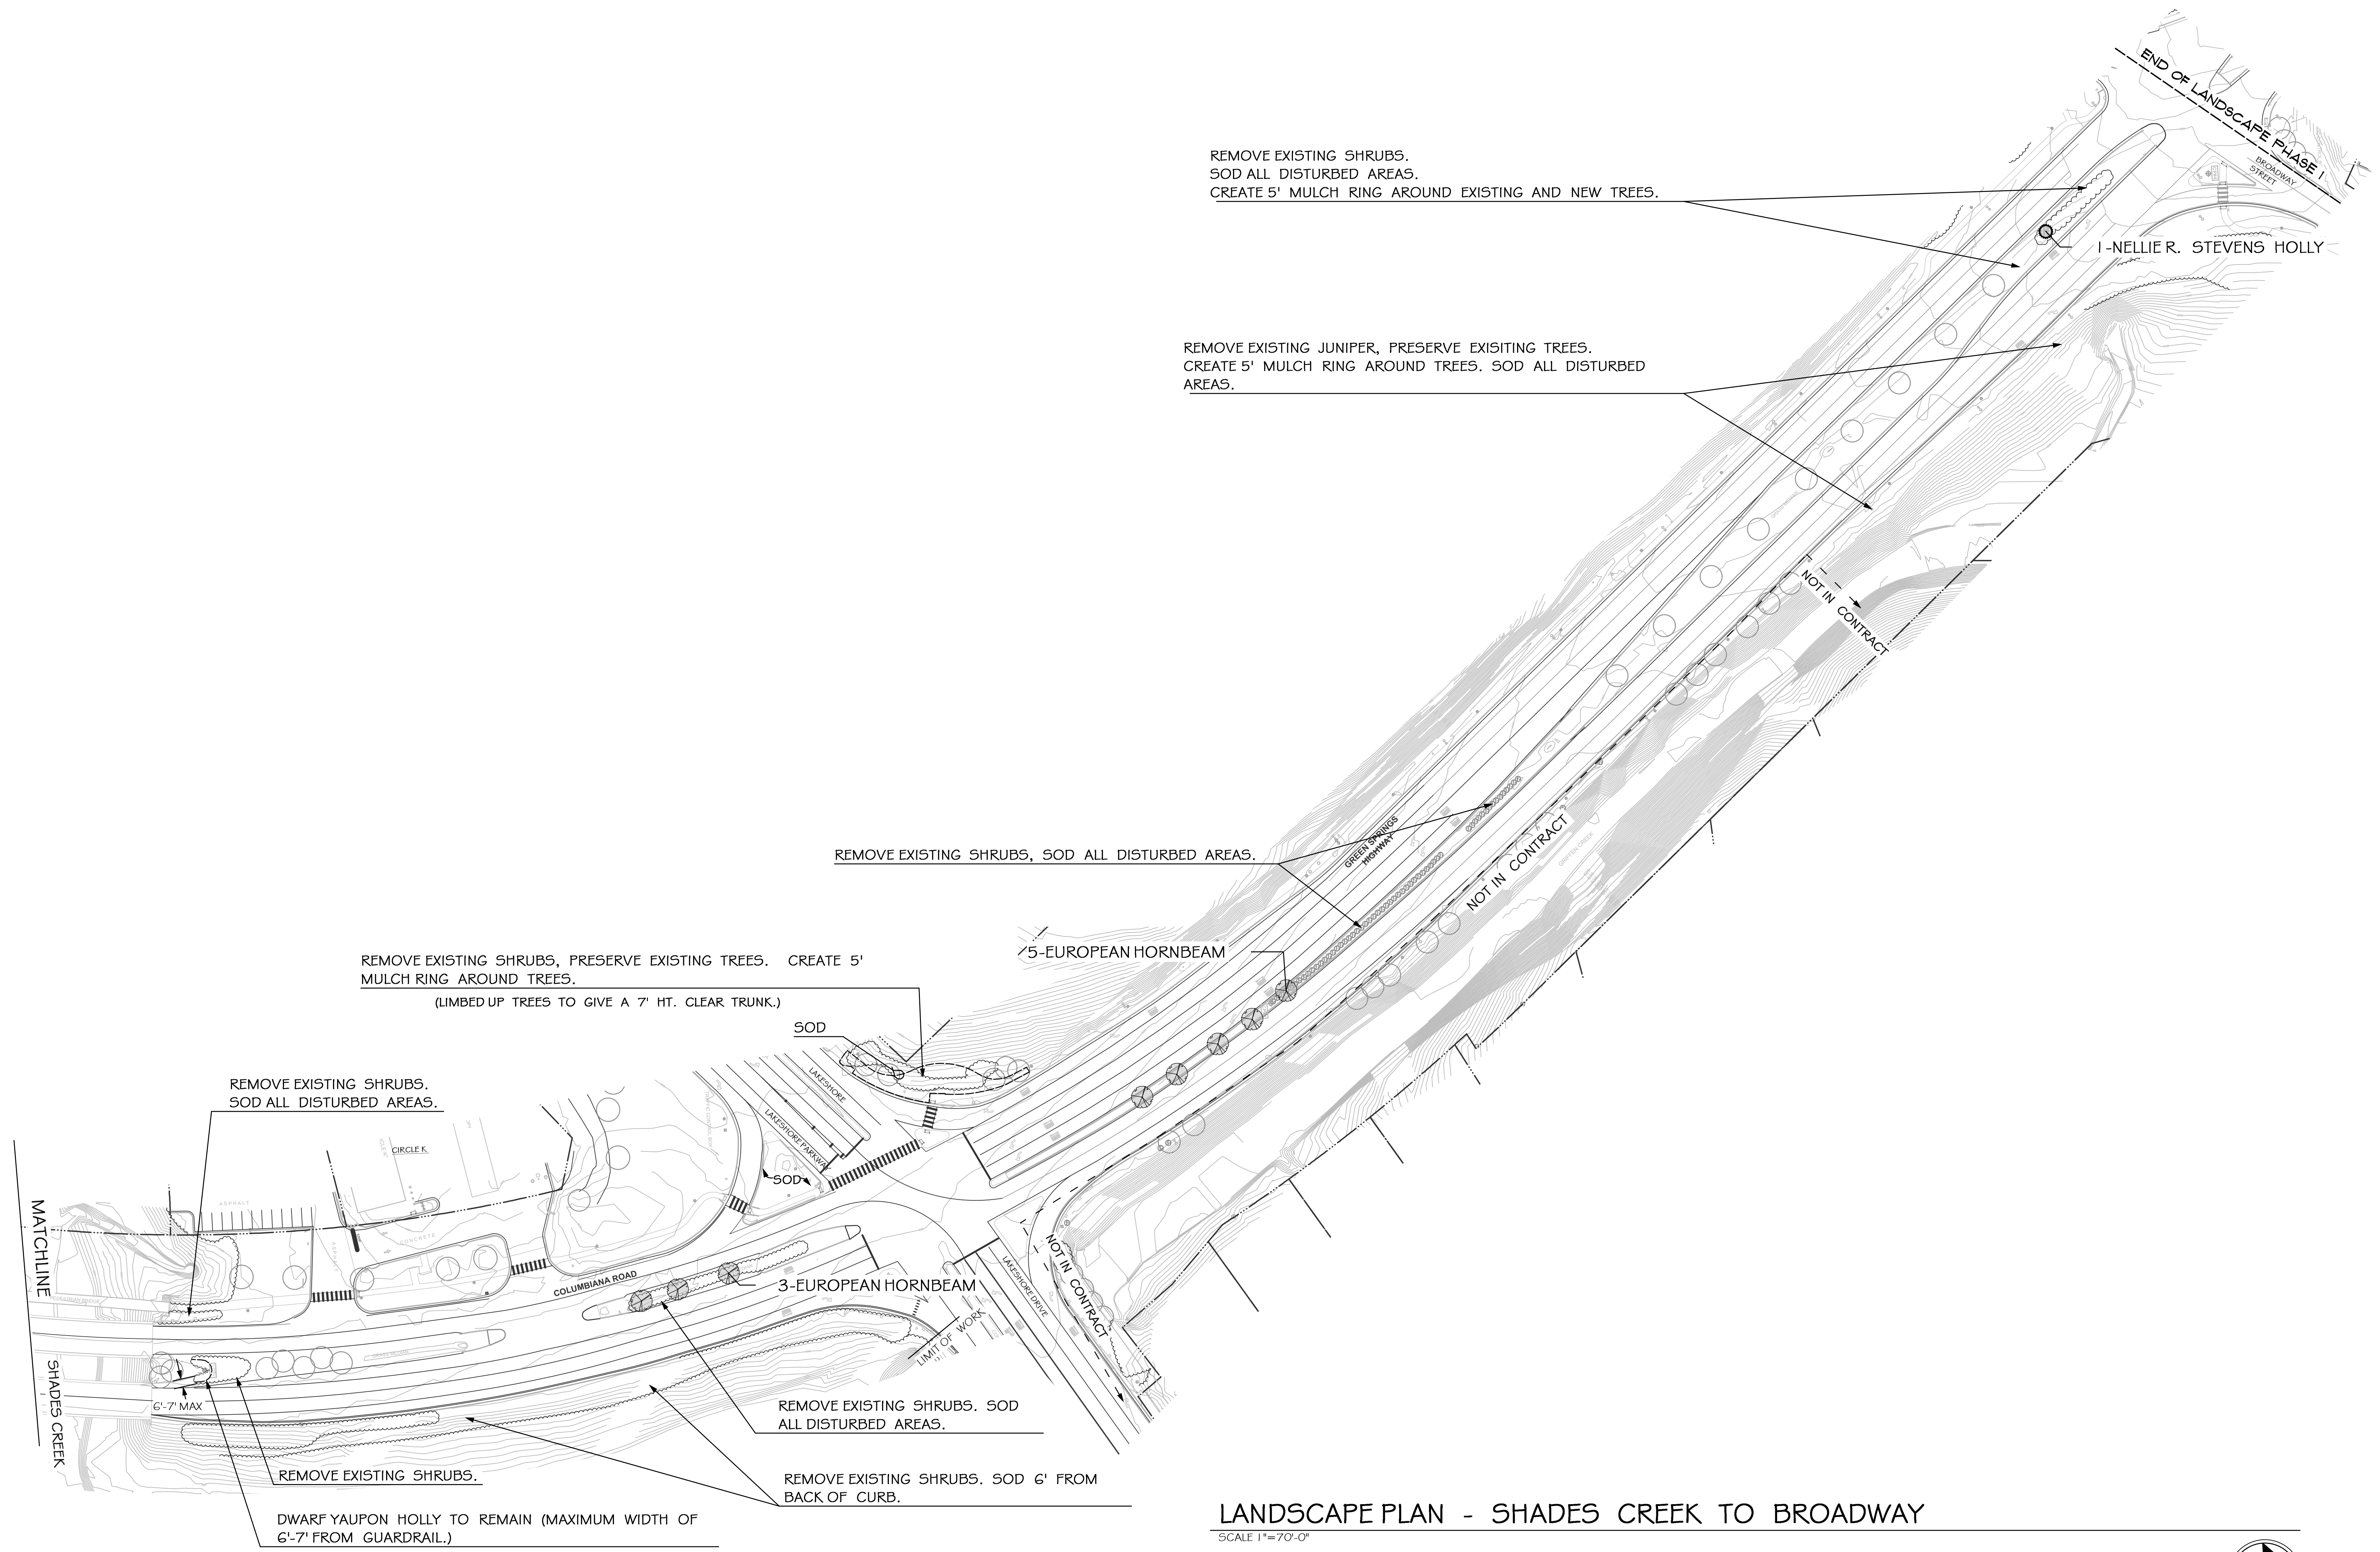

LANDSCAPE PLAN - SHADES CREEK TO BROADWAY

SCALE 1" = 70'-0"

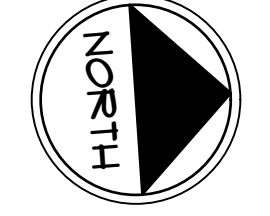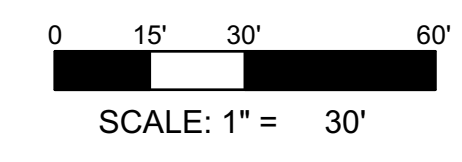

PHASE 1 LANDSCAPE PLAN - SHADES CREEK TO BROADWAY
Greensprings Landscape Redevelopment
Homewood, Alabama

Date:
Oct. 29, 2020

Revisions		
No.	Date	Revision

L1.1