



12X12 PERGOLA DETAIL
SCALE 1" = 4' 0"

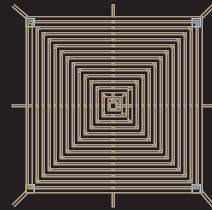



PLAN VIEW

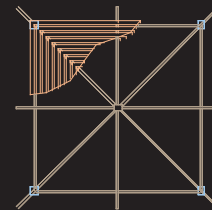


PLAN VIEW

PARKWAY

- 6 KAMISCHATAKUM SEDUM
- 9 AUTUMN BRIDE CORAL BELLS
- 1 HAWK CRANBERRY YEW/PLUM
- 1 GOLDEN MOF THREADLEAF FALSE CYPRESS
- 6 Anemone (Anemone R. Justissima)
- 2 NIPPONMADEN GRASS
- 2 SIBERIAN CYPRESS
- 2 Bulklers
- 1 SEVEN SON TREE
- 2 RED KUDZUE KAZI
- 6 NEON SEDUM

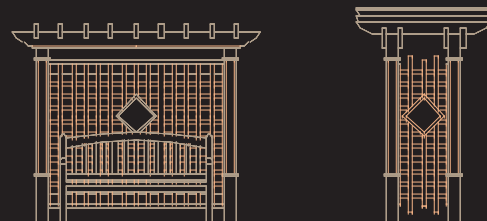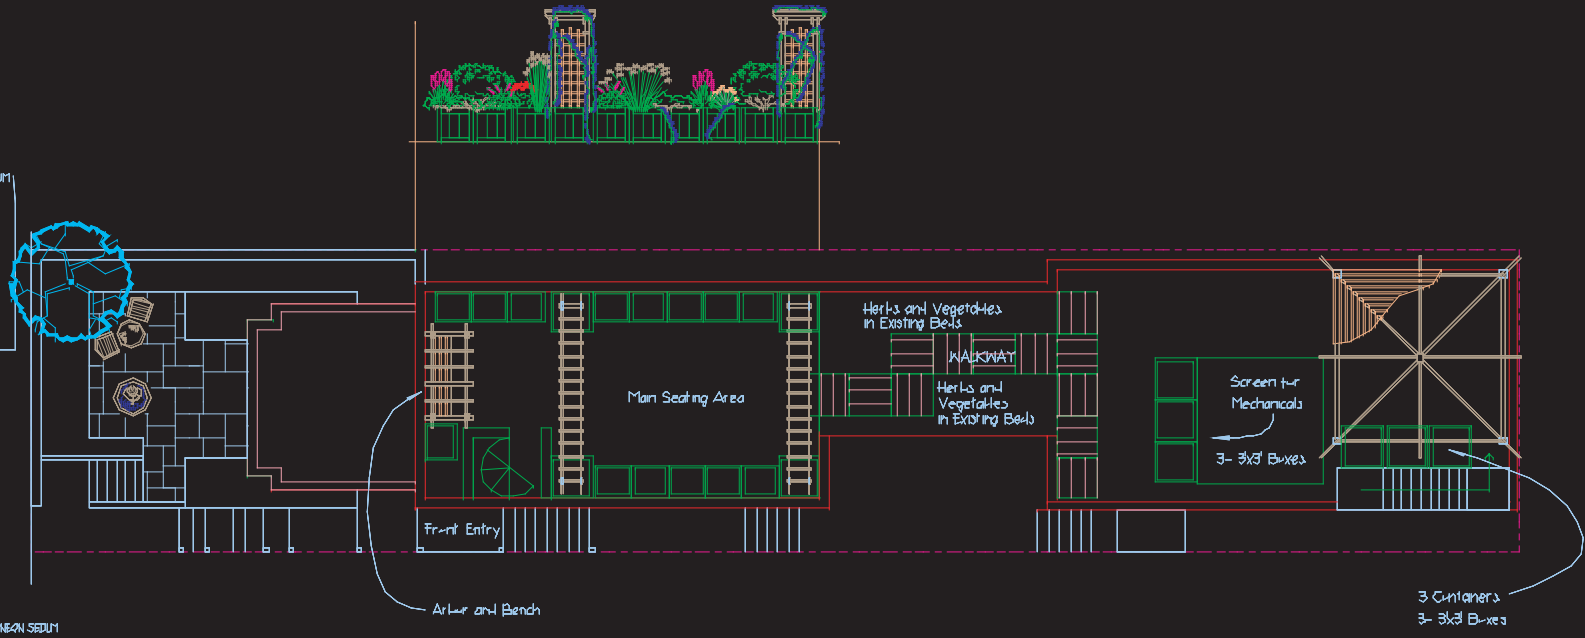

ROSE ARBOR & BENCH DETAIL
SCALE 1" = 4' 0"

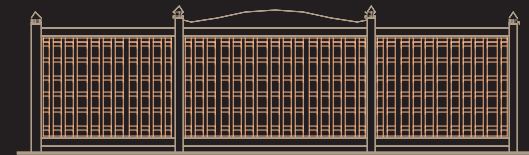

DECORATIVE PRIVACY SCREEN
SCALE 1" = 4' 0"