


WITHIN THE AREA ON THE GROUND BOUNDED BY ABCDE, THE CLEAR VIEWING OPENING MUST BE CLEAR OF OBSTACLES AT LEAST 30 INCHES ABOVE THE CURB AND NO CLOSER FROM ABOVE THAN 6 FEET. TRIMMING OF BUSHES AND TREES WILL BE ACCEPTABLE IN OBTAINING THE REQUIRED VIEWING OPENING.

PROPERTY LINE

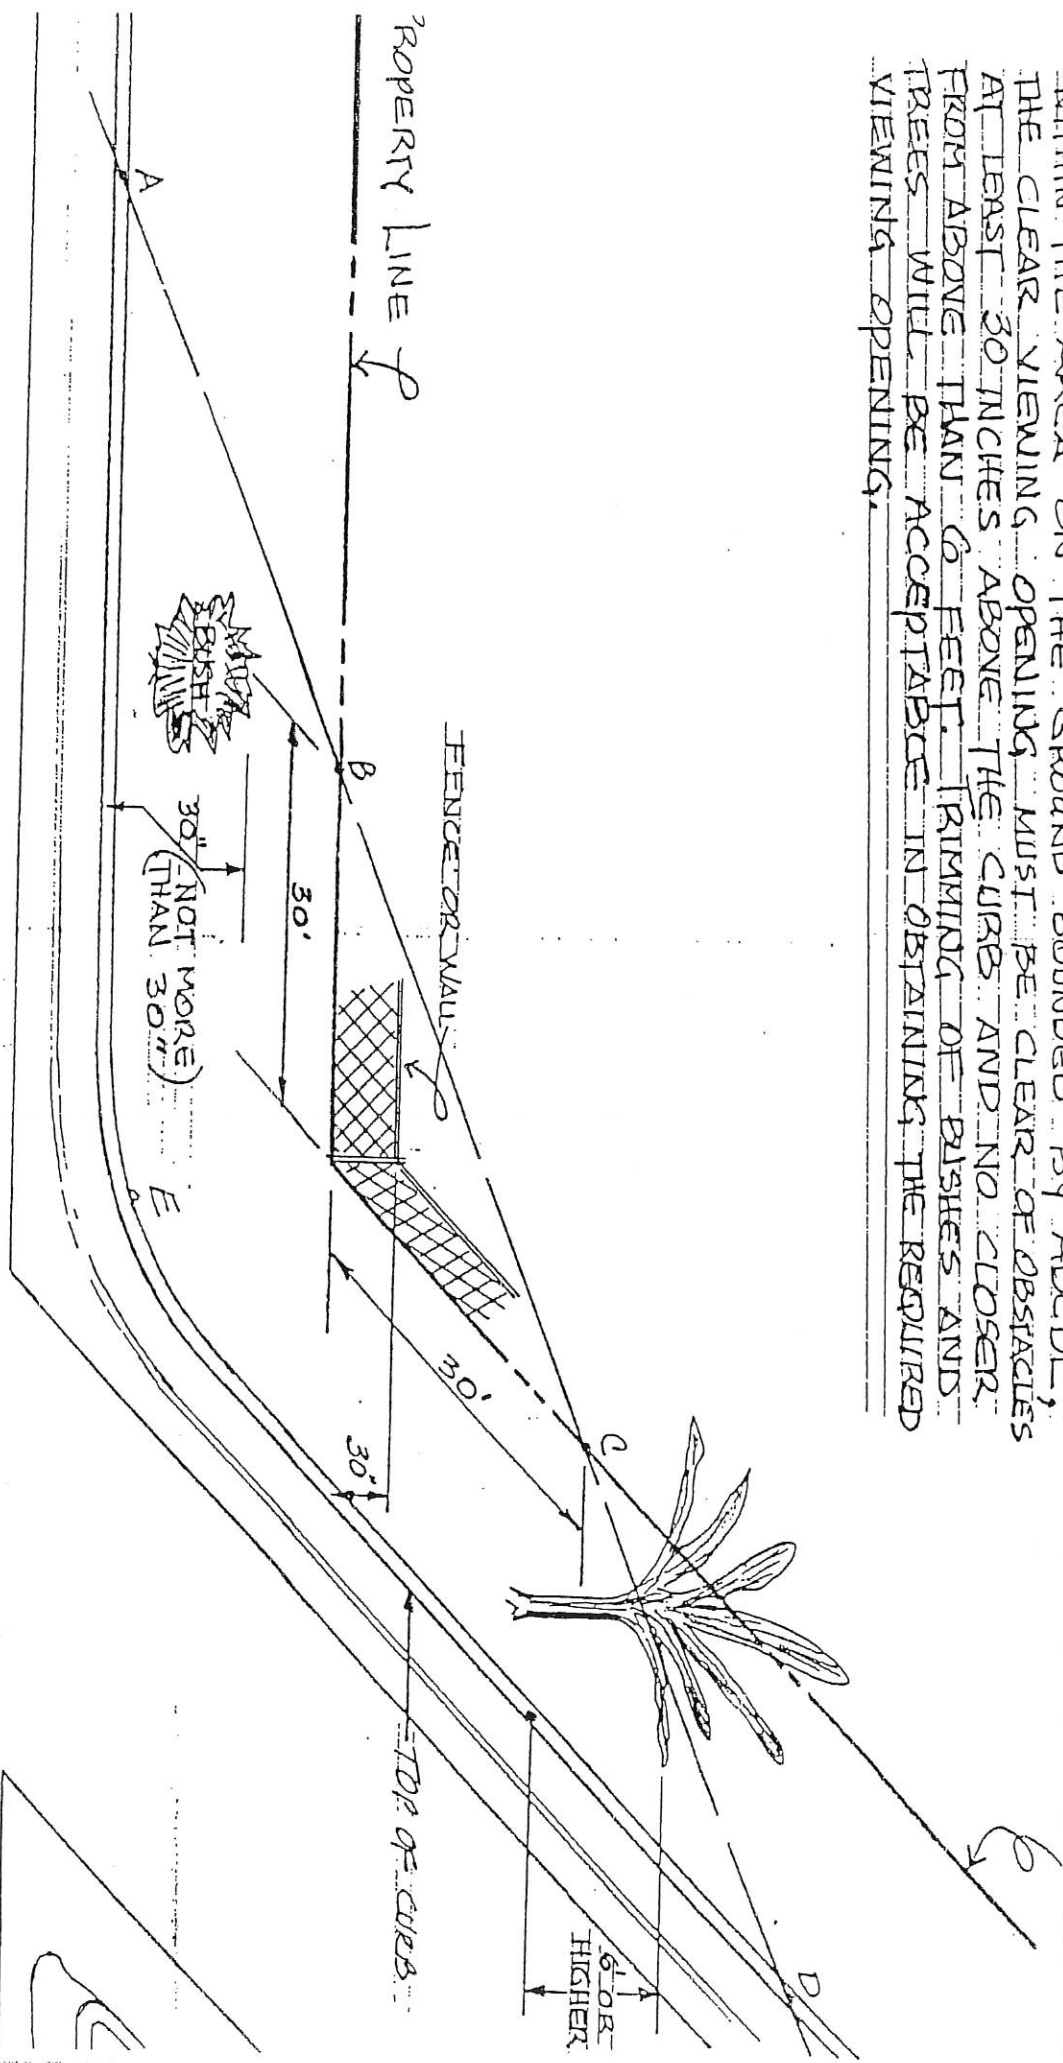

CORNER LOT

SKETCH "A"

ORDINANCE NO. 2182,
III, SEC. 2E

0-91 JRW

CITY OF BLACKWELL, OKLAHOMA
ILLUSTRATION OF CORNER LOT DIMENSIONS REQUIRED TO OBTAIN THE PROPER SIGHT OPENINGS AS REQUIRED BY ORDINANCE NO. 2182