


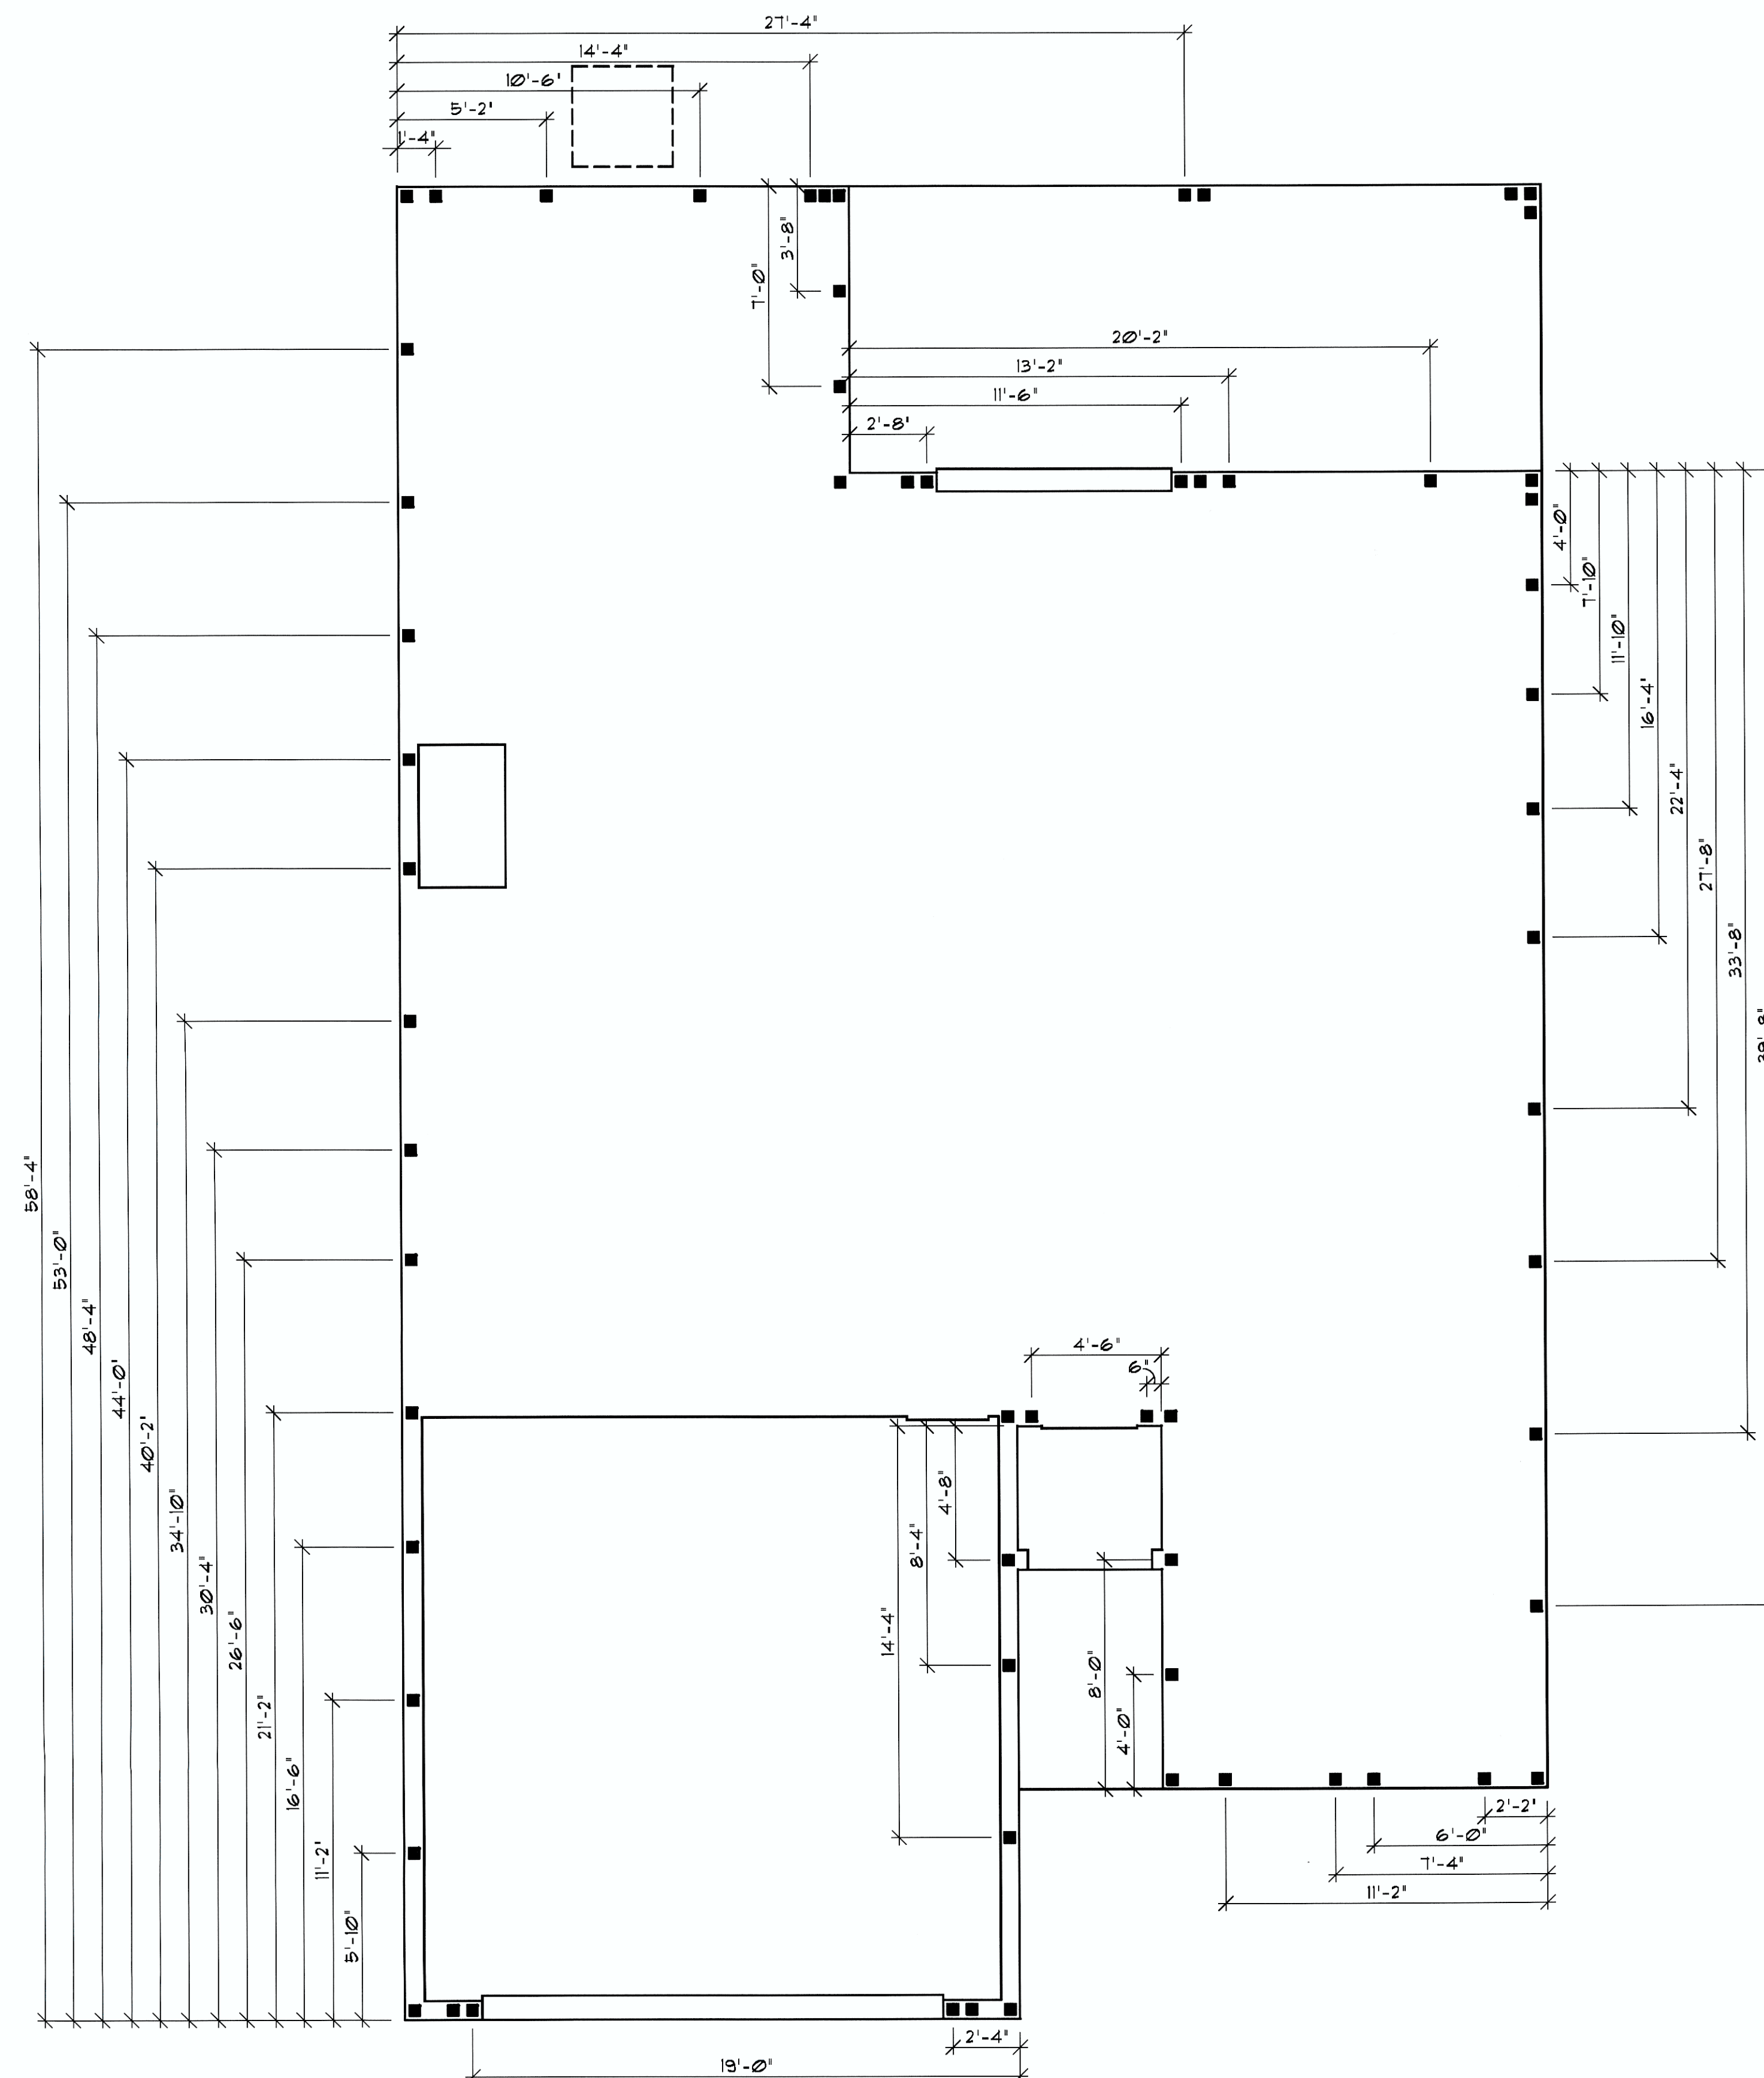

DOWEL PLAN

DOWEL LEGEND	
■	CONT. VERTICAL DOWEL TO LINTEL COURSE

ARCHITECTS



1441 N. RONALD REAGAN BLVD.
LONGWOOD, FL 32750
PH: 407-774-6078
FAX: 407-774-4078
www.abdesigngroup.com
AA #: 0003325

INT.	DATE	DESCRIPTION (SEE COVER SHEET)



SUBDIV. & LOT:
CASCADES
MASTER
PLAN
ELEV. "A"

PROJECT#
04209.000-1641M

MODEL:
A4AB - "AVON"

GARAGE SWING:
LEFT

PAGE:

DOWEL
PLAN

ARCHITECT:
STATE OF FLORIDA

FEB 22 2017

ROLAND A. ABOUCHACRA
AR NO 93723

PRINT DATE: 02/17/17
SCALE: 1/4"=1'-0"

SHEET

S2

MASTER PLANS